




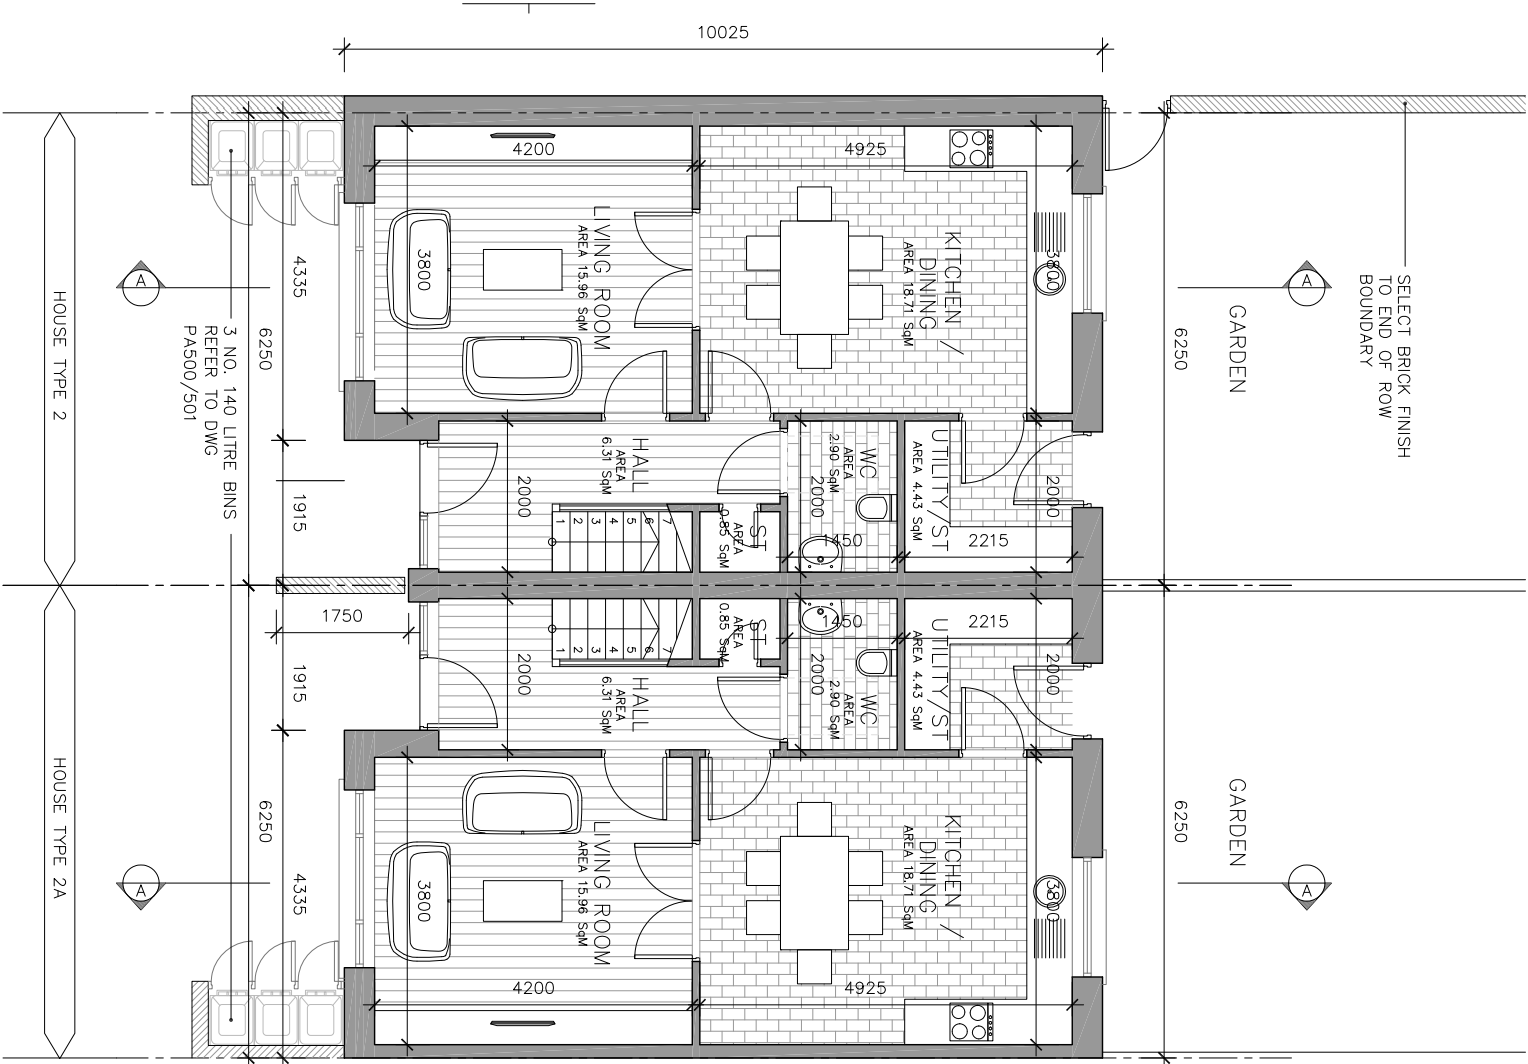

1 PROPOSED GROUND FLOOR
PA101
GFA - 52.64 Sq M
1:100

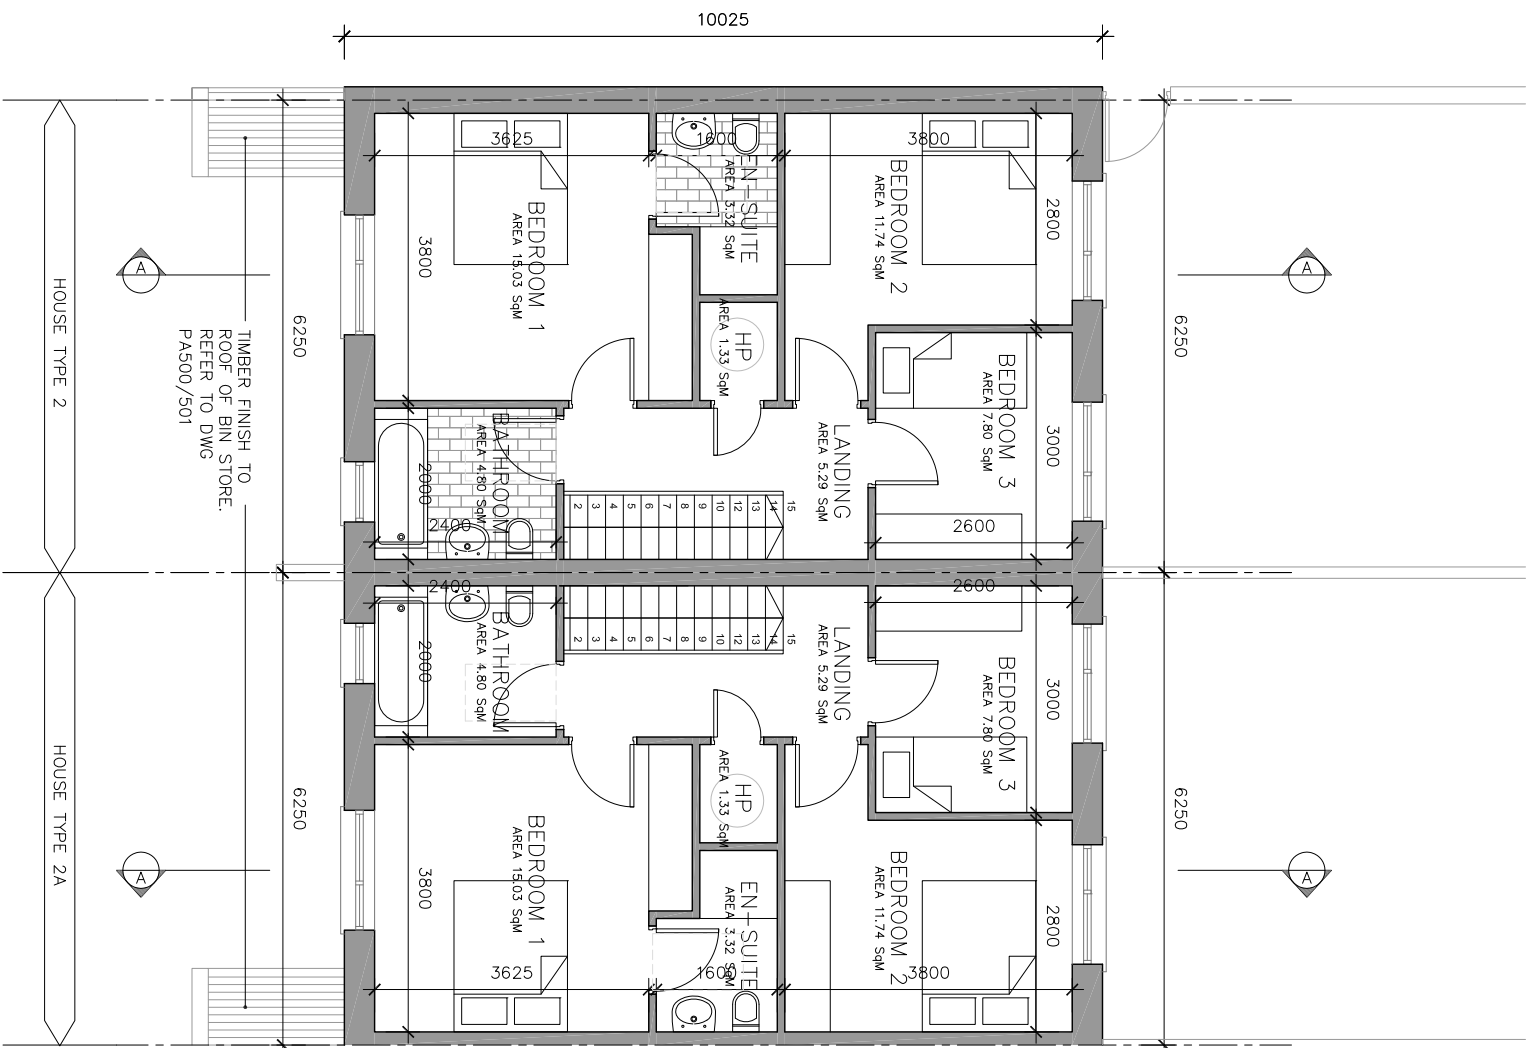

2 PROPOSED FIRST FLOOR
PA101
GFA - 54.42 SQ M
1:100

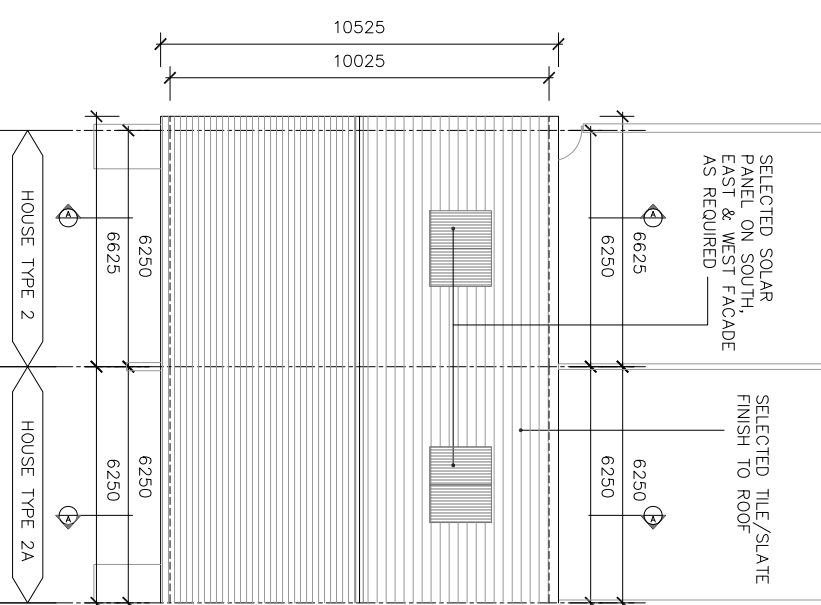

3 PROPOSED ROOF PLAN
PA101
1:200

ISSUED FOR PLANNING ONLY, NOT FOR CONSTRUCTION

HOUSE TYPE 2 - MID-TERRACE / END OF TERRACE
- 3 BED 2 STOREY - 107.06 SQ M

NOTES:
Do not scale from this drawing.
Any discrepancies found on site should be reported to Darnley Architects immediately.
Any discrepancies found on drawings to be reported to Darnley Architects immediately.
Refer to engineers drawings for structural details.
All dimensions stated to blockwork.

NOTES: ALL DRAWINGS TO BE READ IN CONJUNCTION WITH DBPL CONSULTING ENGINEERS & CUNNANE STRATTON REMONDS LANDSCAPE ARCHITECTS DRAWINGS & SPECIFICATIONS.		
Rev.	Description.	Date.
1	Kesplan amended.	13/12/17

SCALE BAR

0 05

creative innovative flexible

91 Townsend Street, Dublin 2
353 1 672 9907
info@darnleyarchitecture.com
darnleyarchitecture.com

Project:
Fortunestown Lane & Garter Lane
Residential Development, Saggart, Co.Dublin.

Title:
House Type 2 - Proposed Floor Plans

Client:
Greenacres Residential DAC

Dwg. No.
PA-101

Job No.
1518