



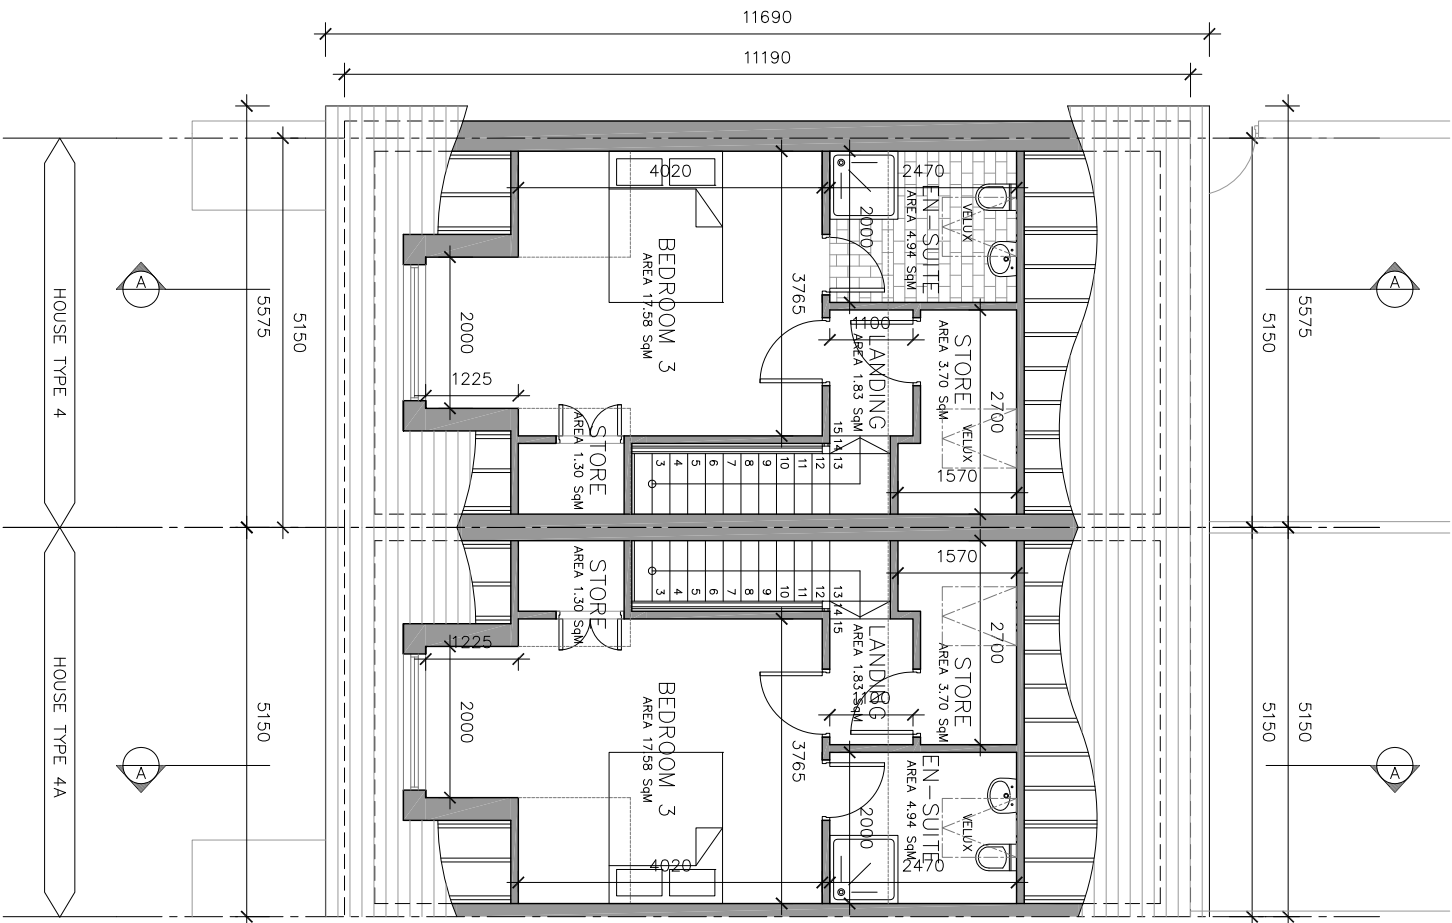

1 PROPOSED SECOND FLOOR
PA104
GFA - 34.08 SQ M
1:100

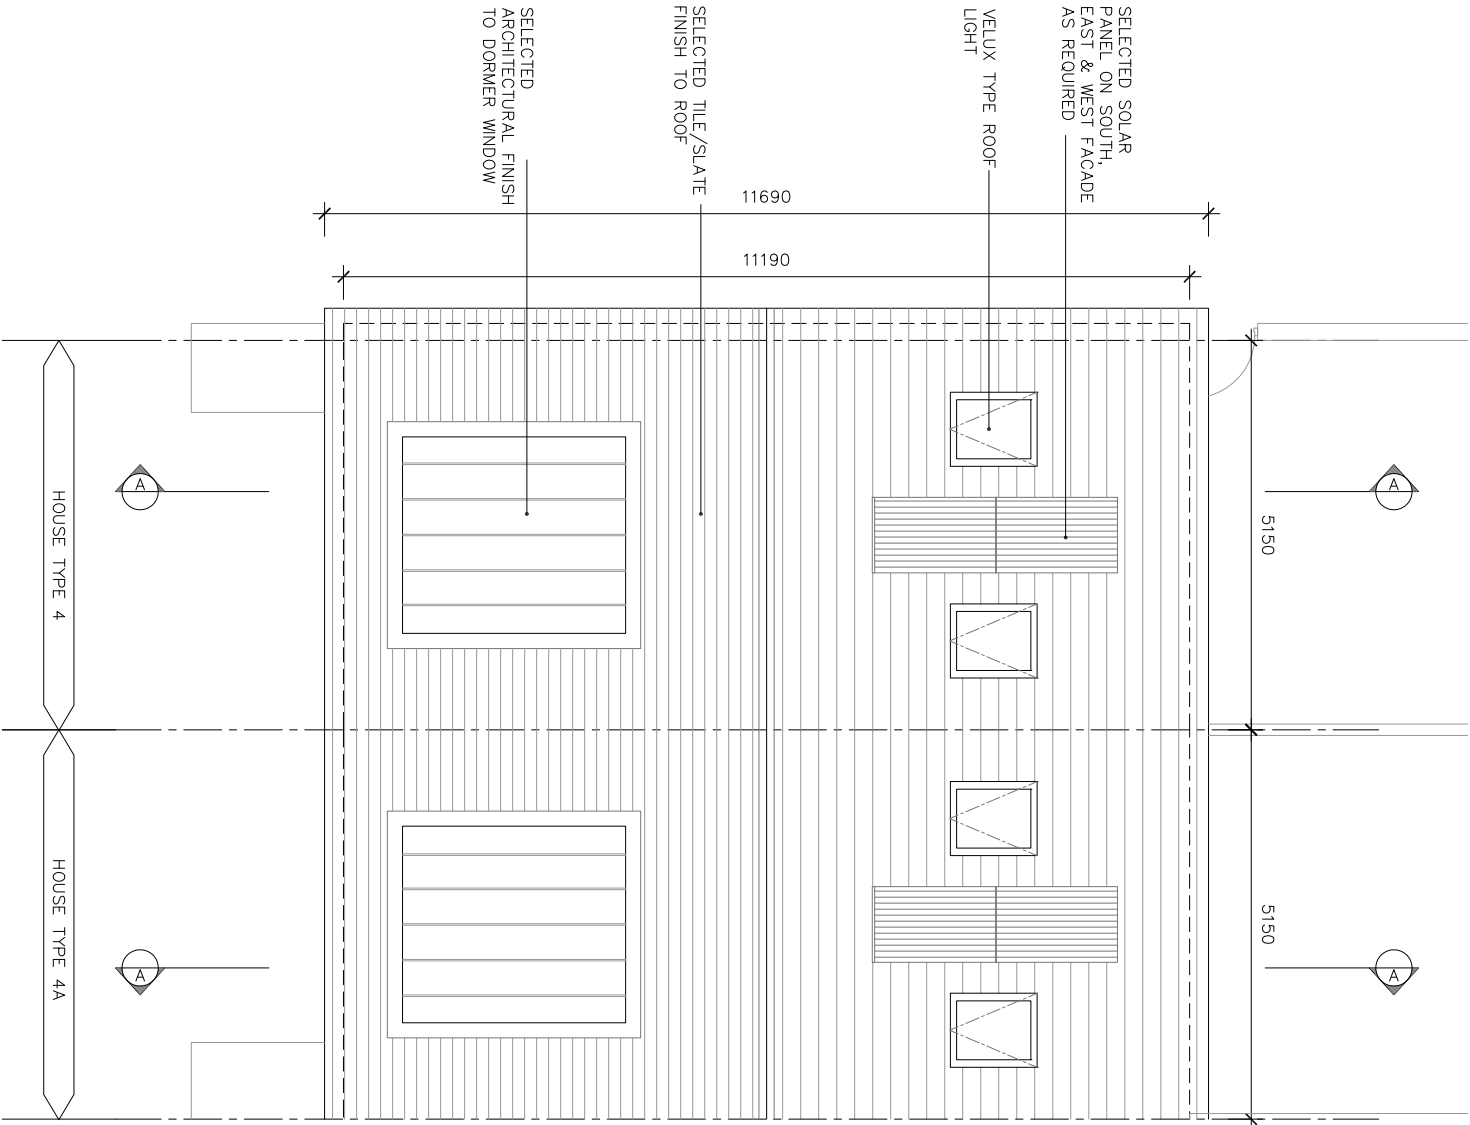

2 PROPOSED ROOF PLAN
PA104
1:100

ISSUED FOR PLANNING ONLY, NOT FOR CONSTRUCTION

NOTES:
Do not scale from this drawing.
Any discrepancies found on site should be reported to Darnley Architects immediately.
Any discrepancies found on drawings to be reported to Darnley Architects immediately.
Refer to engineers drawings for structural details.
All dimensions stated to blockwork.

NOTE: ALL DRAWINGS TO BE READ IN CONJUNCTION WITH DBFL CONSULTING ENGINEERS & CUNNANE STRATTON REYNOLDS LANDSCAPE ARCHITECTS DRAWINGS & SPECIFICATIONS.

Rev.	Description	Date	Initials
A.	Keypian amended.	13/12/17	J.L.

XREF'S
C&D REF.

DRAWING KEY

SCALE BAR
0 05

creative innovative flexible



91 Townsend Street, Dublin 2
353 1 672 9907
info@darnleyarchitecture.com
darnleyarchitecture.com

Project:
Fortunestown Lane & Garter Lane
Residential Development, Saggart, Co.Dublin.

Title:
House Type 4 - Proposed Floor Plans

Client:
Greenacres Residential DAC

Rev. No.	Scale	Date	Des. By	Check. By	Issue
A	1:100 @ A3	21-07-2017	Cornel O'Donnell	Tim Darnley	PLANNING

Dwg. No. PA-104 Job No. 1518