
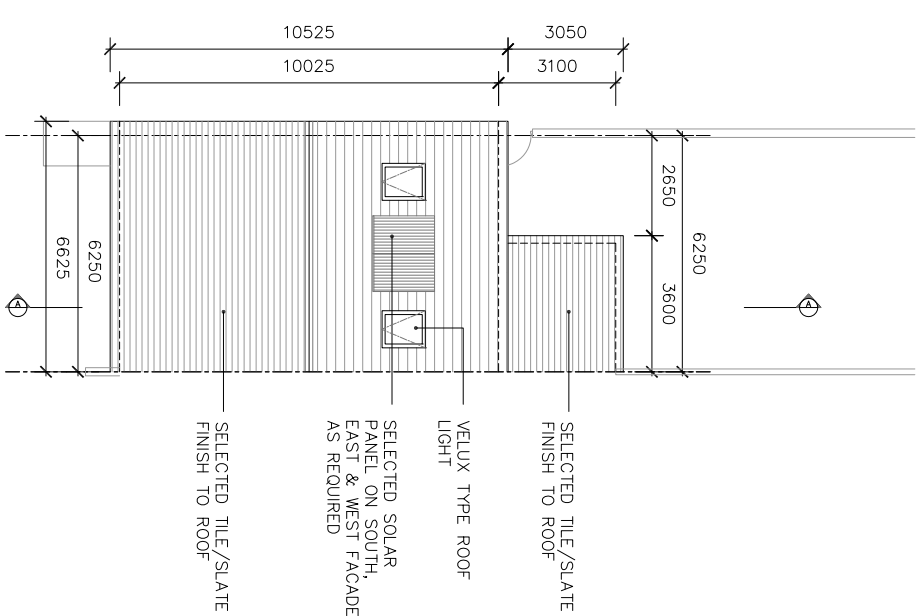
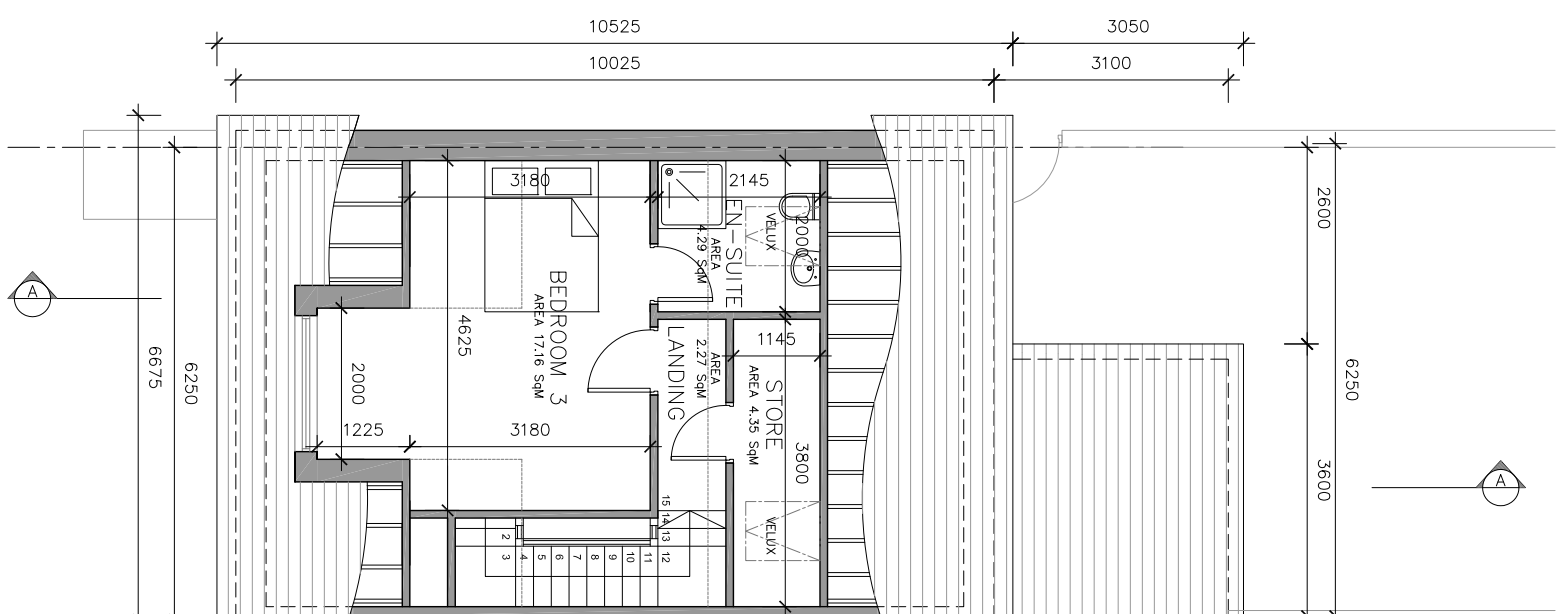
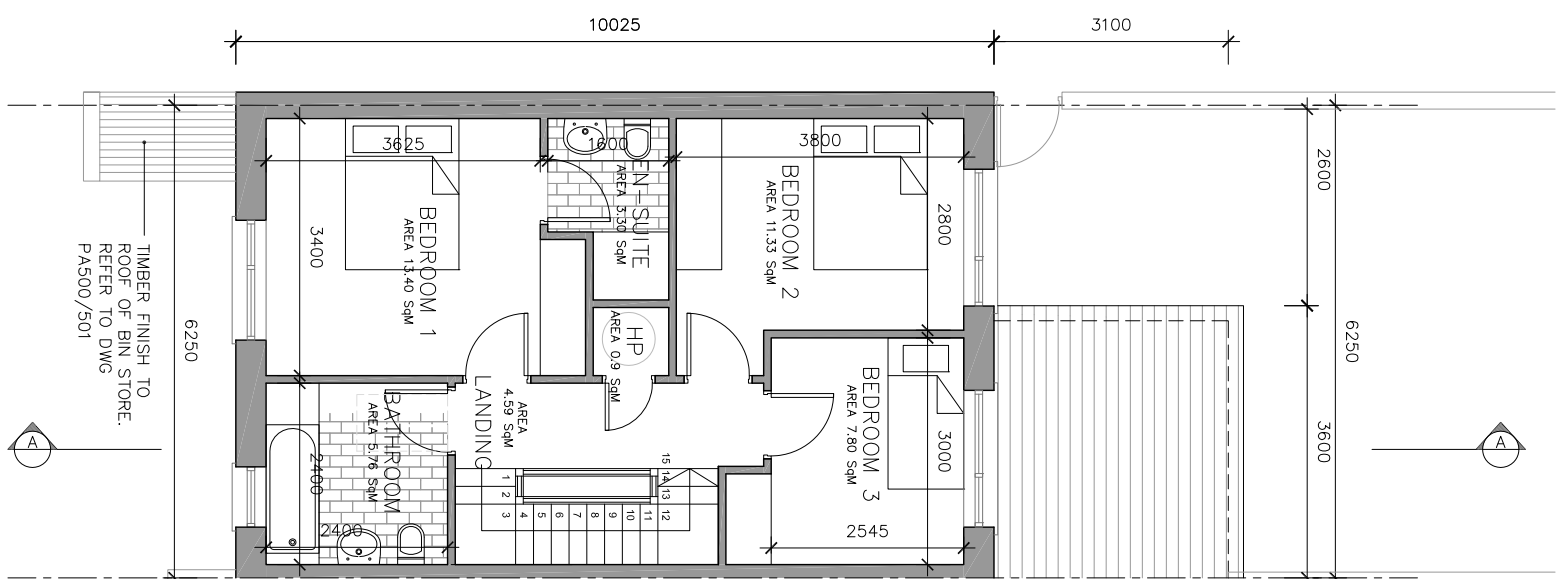


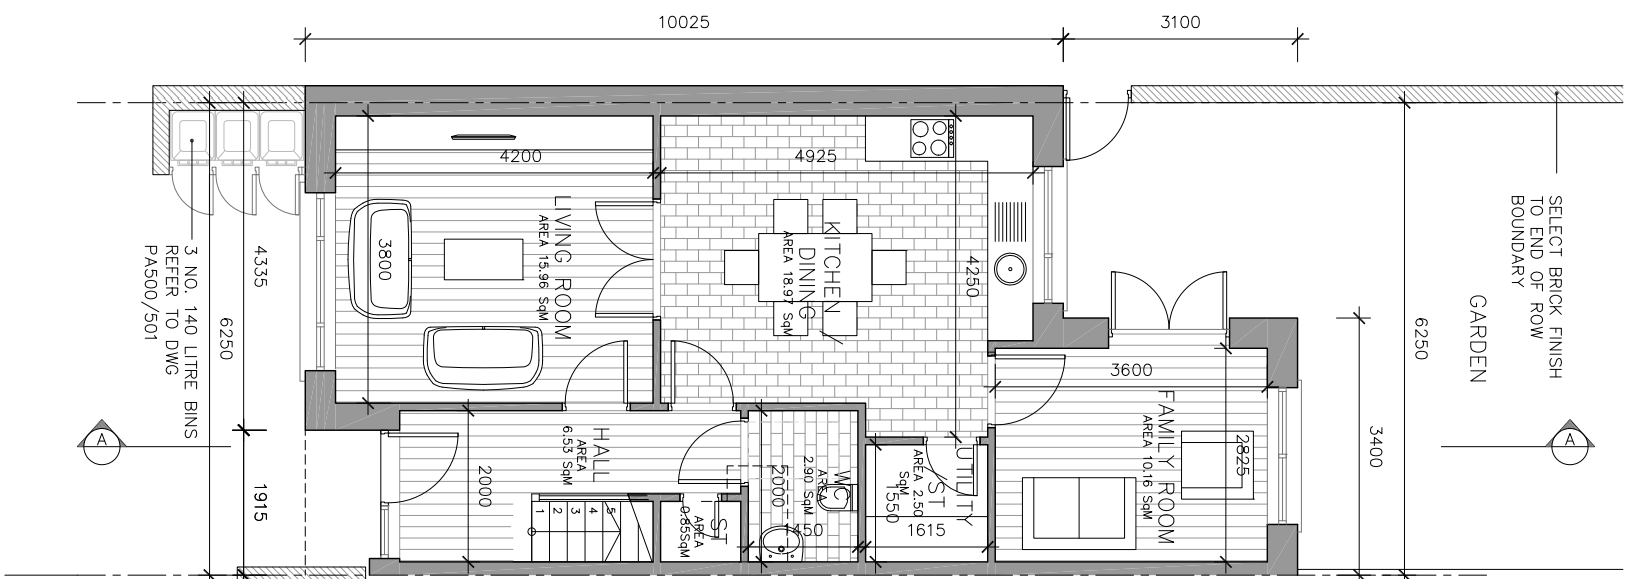

4	PROPOSED ROOF PLAN
PA106	1:200

PROPOSED GROUND FLOOR

GFA - 61.40 Sq M
1:100

2) PROPOSED FIRST FLOOR

PA106 GFA - 54.42 SQ M
1:100

3 PROPOSED SECOND FLOOR

PA106
GFA - 34.45 SQ M
1:100

ISSUED FOR PLANNING ONLY, NOT FOR CONSTRUCTION

NOTES:

Any discrepancies found on site to be reported to Damody Architects immediately.



Any discrepancies found on drawings to be reported to Damodry Architects immediately.

Refer to engineers drawings for structural details.

A dimensions sized to blockwork.

Rev.	Description.	Date.	Initials.
A.	Keplan amended.	13/12/17	J.L.

DRAWING KEY	SCALE BAR

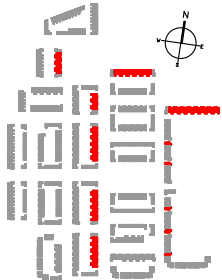 

 creative innovative flexible

clarmody
architecture

91 Townsend Street, Dublin 2
353 1 672 9907
info@darmodyarchitecture.co
darmodyarchitecture.com

Client. Greenacre Residential DAC

Project.	Fortunestown Lane & Garter Lane Residential Development, Saggart, Co.Dublin.
Title.	House Type 6 - Proposed Floor Plans

House Type 6 - Proposed Floor Plans

Client:
Greenacre Residential DAC

Dwg. No.	Job No.
PA-106	1518

1518