



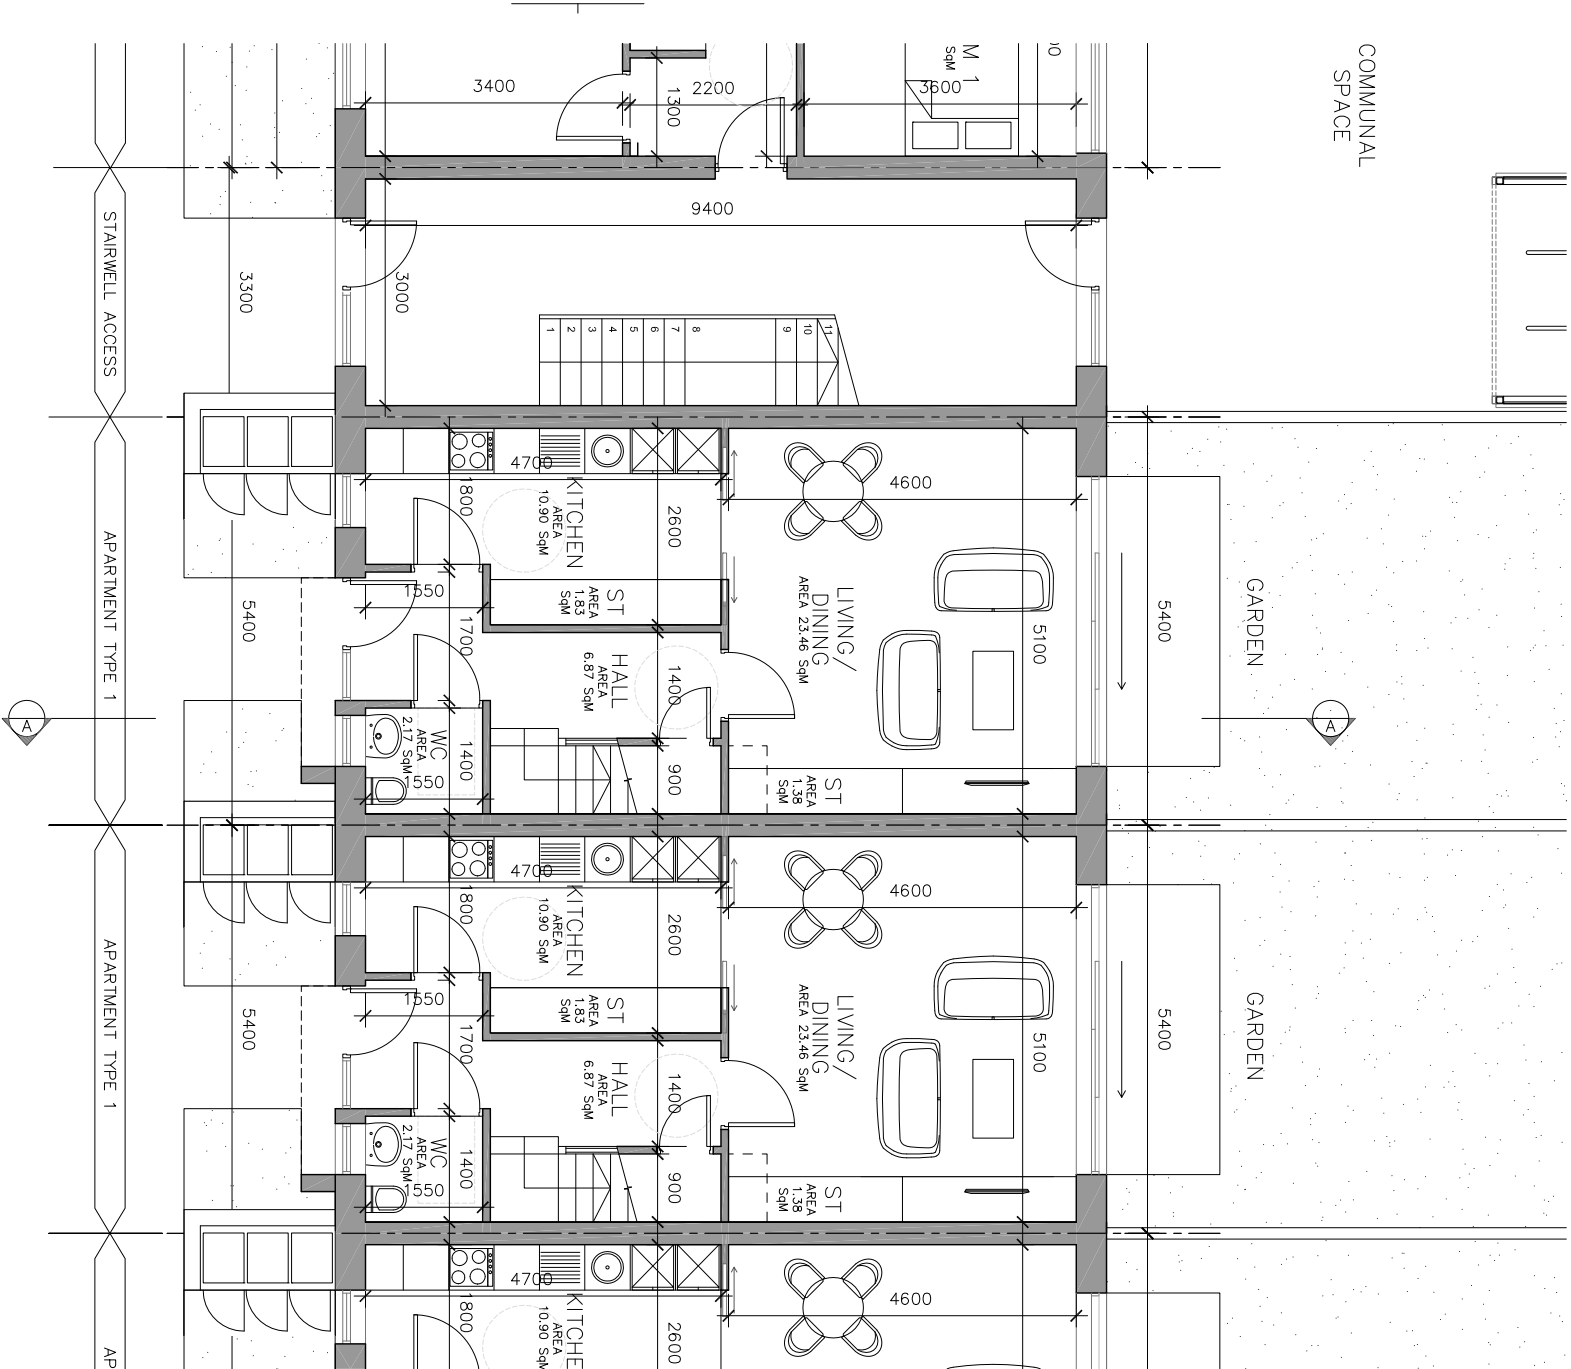

1 PROPOSED GROUND FLOOR
PA110 GFA - 47.94 Sq M
1:100

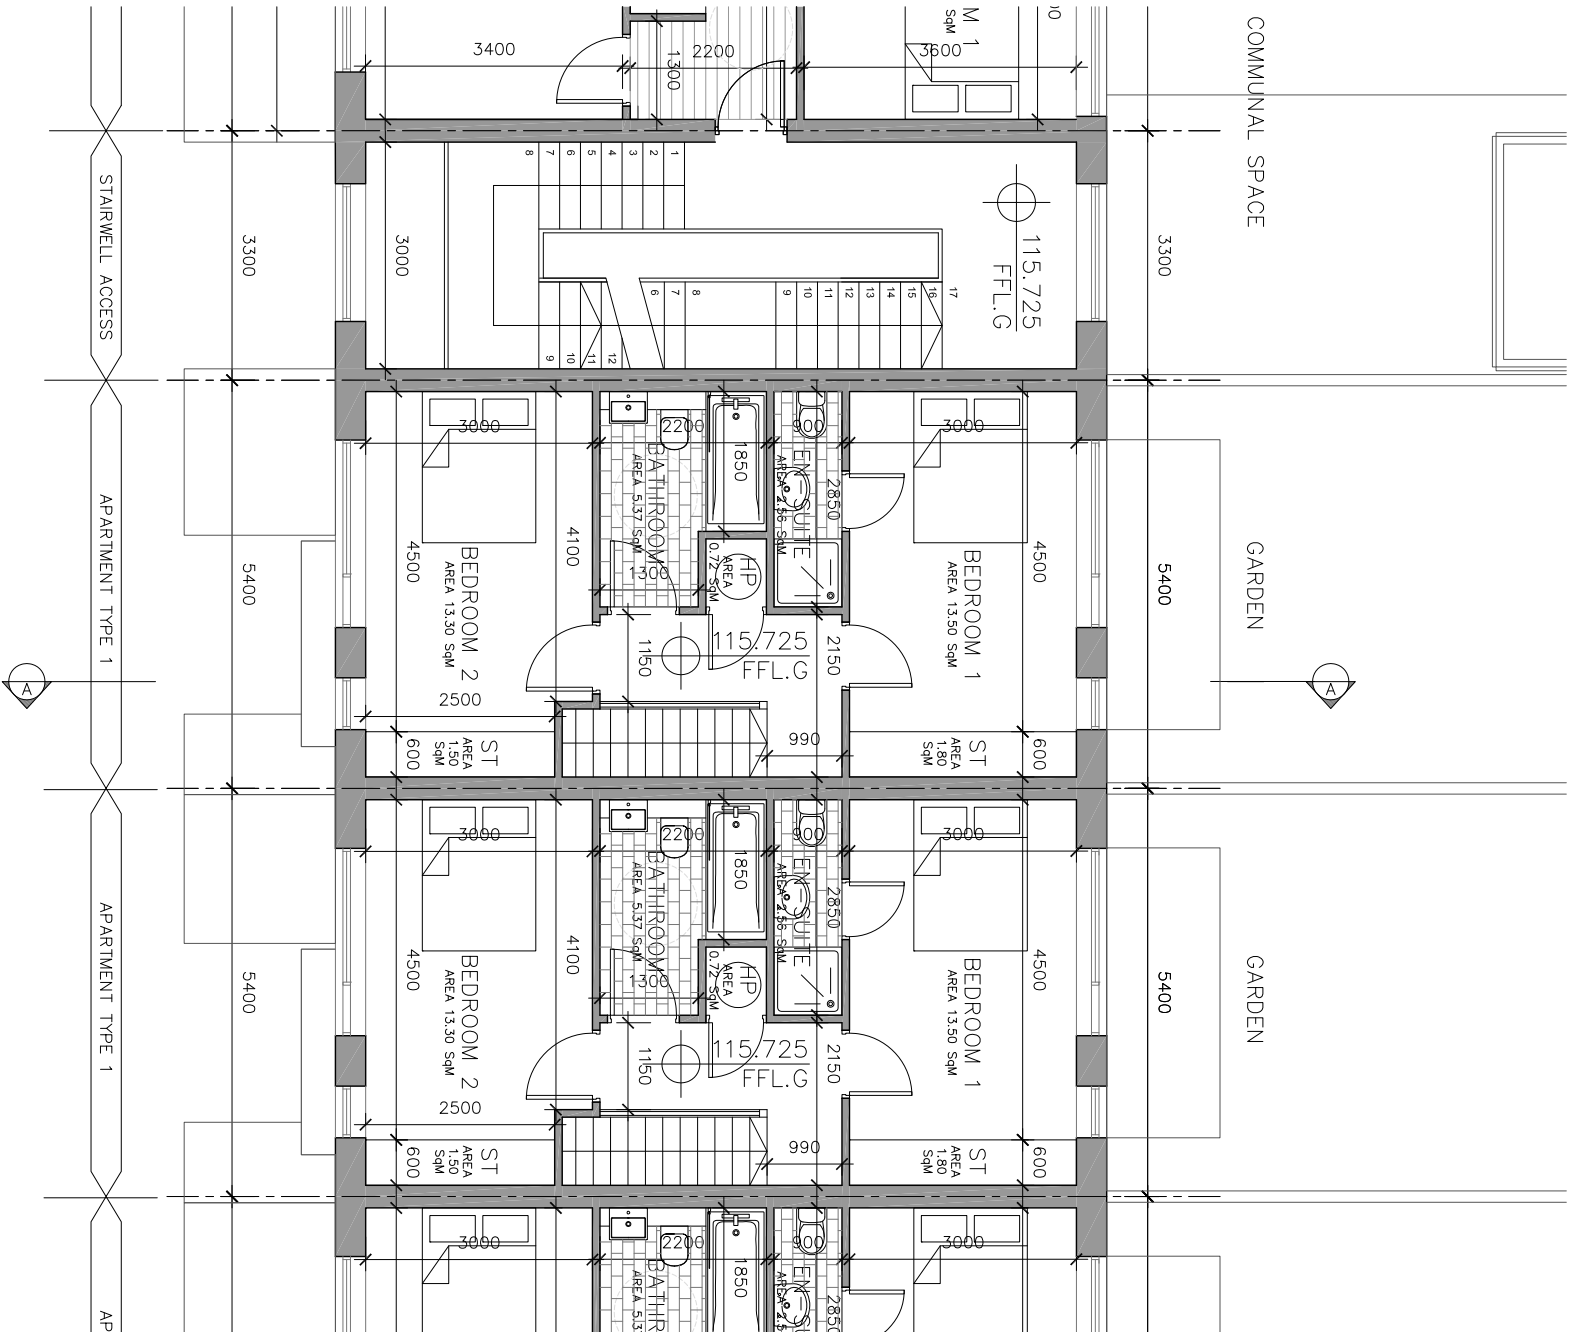

2 PROPOSED FIRST FLOOR
PA110 GFA - 47.94 Sq M
1:100

ISSUED FOR PLANNING ONLY, NOT FOR CONSTRUCTION

DUPLEX APARTMENT TYPE 1 - MID TERRACE
- 2 BED 2 STOREY - 95.88 SQ M

NOTES:
Do not scale from this drawing.
Any discrepancies found on site should be reported to Darnley Architects immediately.
Any discrepancies found on drawings to be reported to Darnley Architects immediately.
Refer to engineers drawings for structural details.
All dimensions stated to blockwork.

Rev. 1 Description: Kestrian amended. Date: 13/12/17 Initials: J.L.

Rev. No. Scale Date Dwn. By Cnkd. By Issue

1 1200 @ A3 21-07-2017 Corner O'Donnell Tim Darnley PLANNING

creative innovative flexible



darnley
architecture

91 Townsend Street, Dublin 2
353 1 672 9907
info@darnleyarchitecture.com
darnleyarchitecture.com

Project: Fortunesdown Lane & Garter Lane
Residential Development, Saggart, Co.Dublin.

Title: Duplex Apartment Type 1 - Proposed Floor Plans

Client: Greenacres Residential DAC

Dwg. No. PA-110 Job No. 1518

DRAWING KEY

SCALE BAR
0 05

