




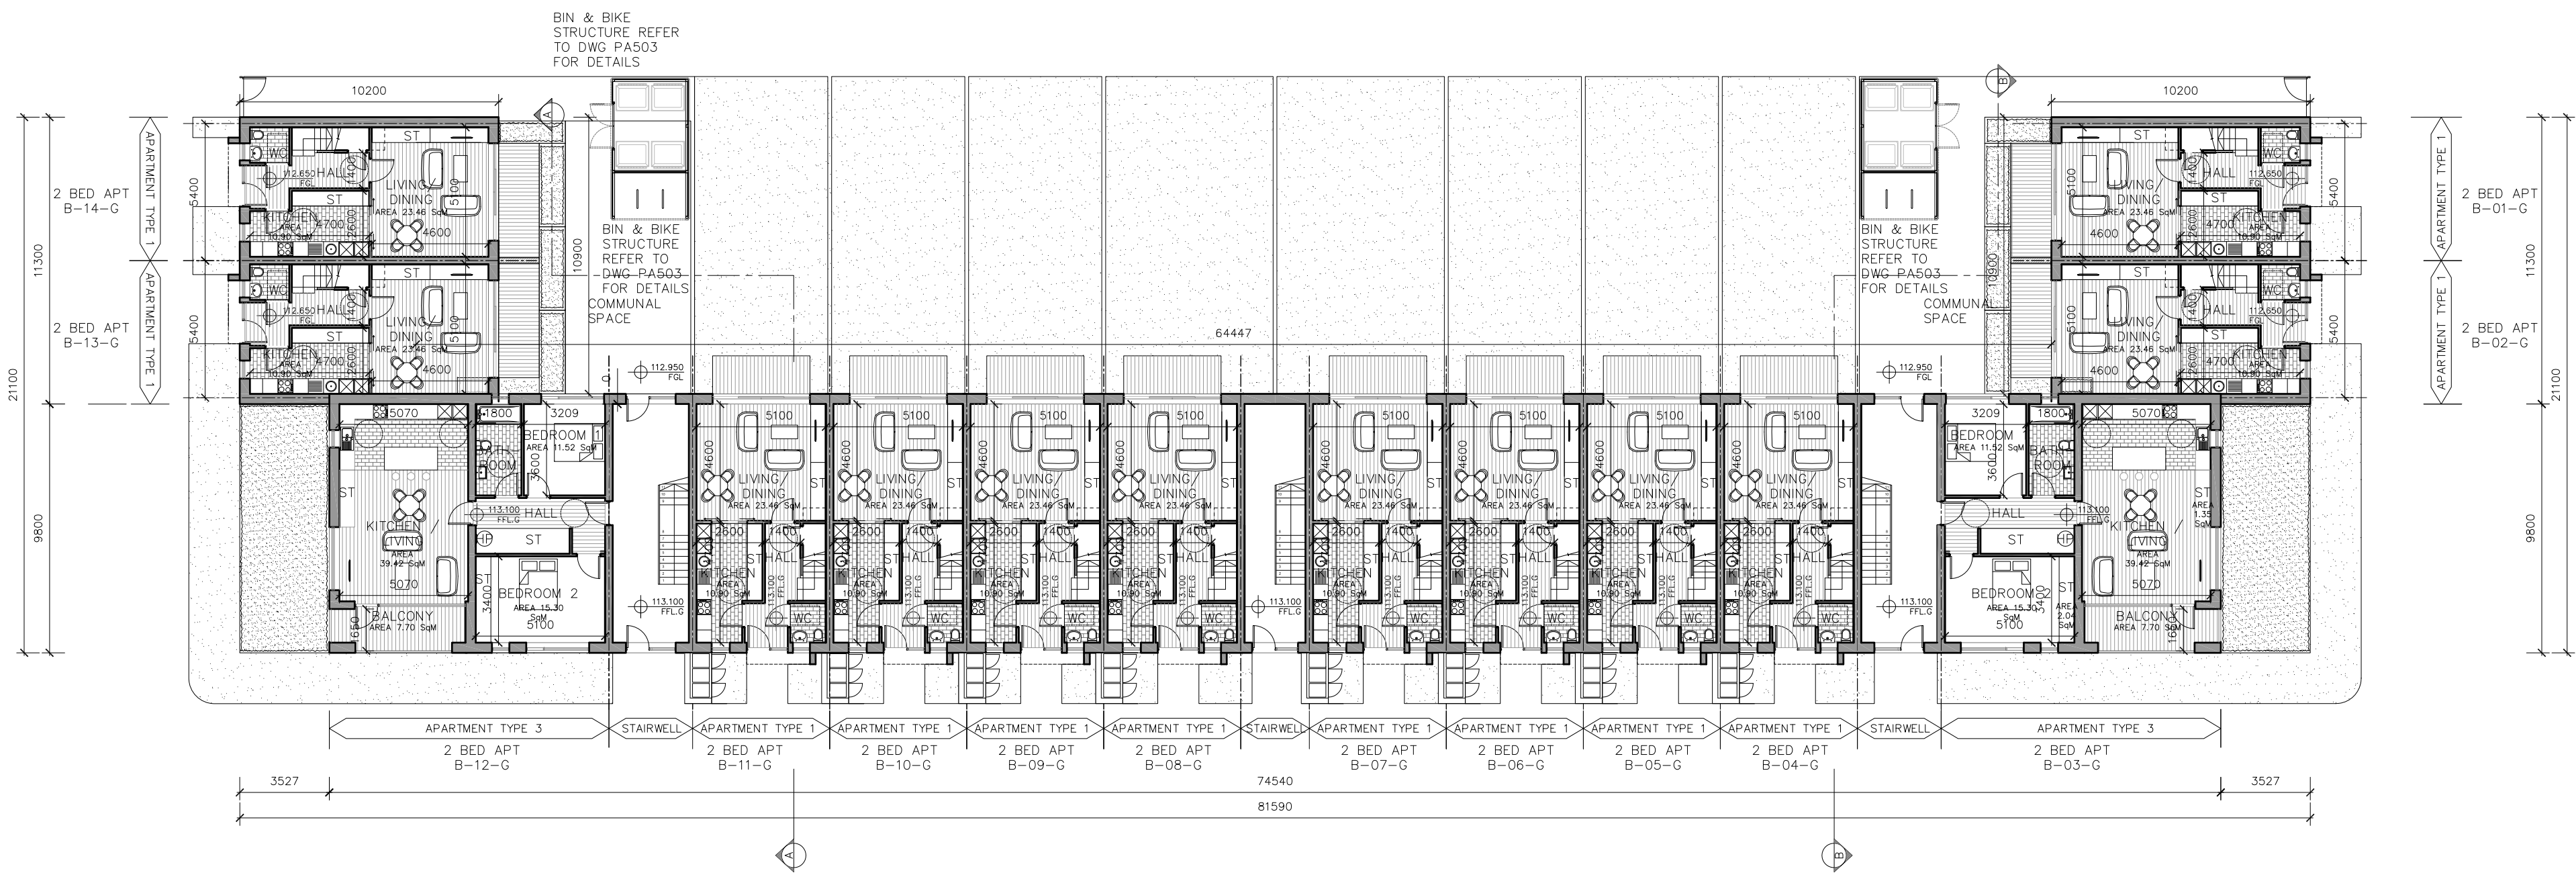


01 Proposed Ground Floor Plan - GFA 873 sq m
PA 114 1:200

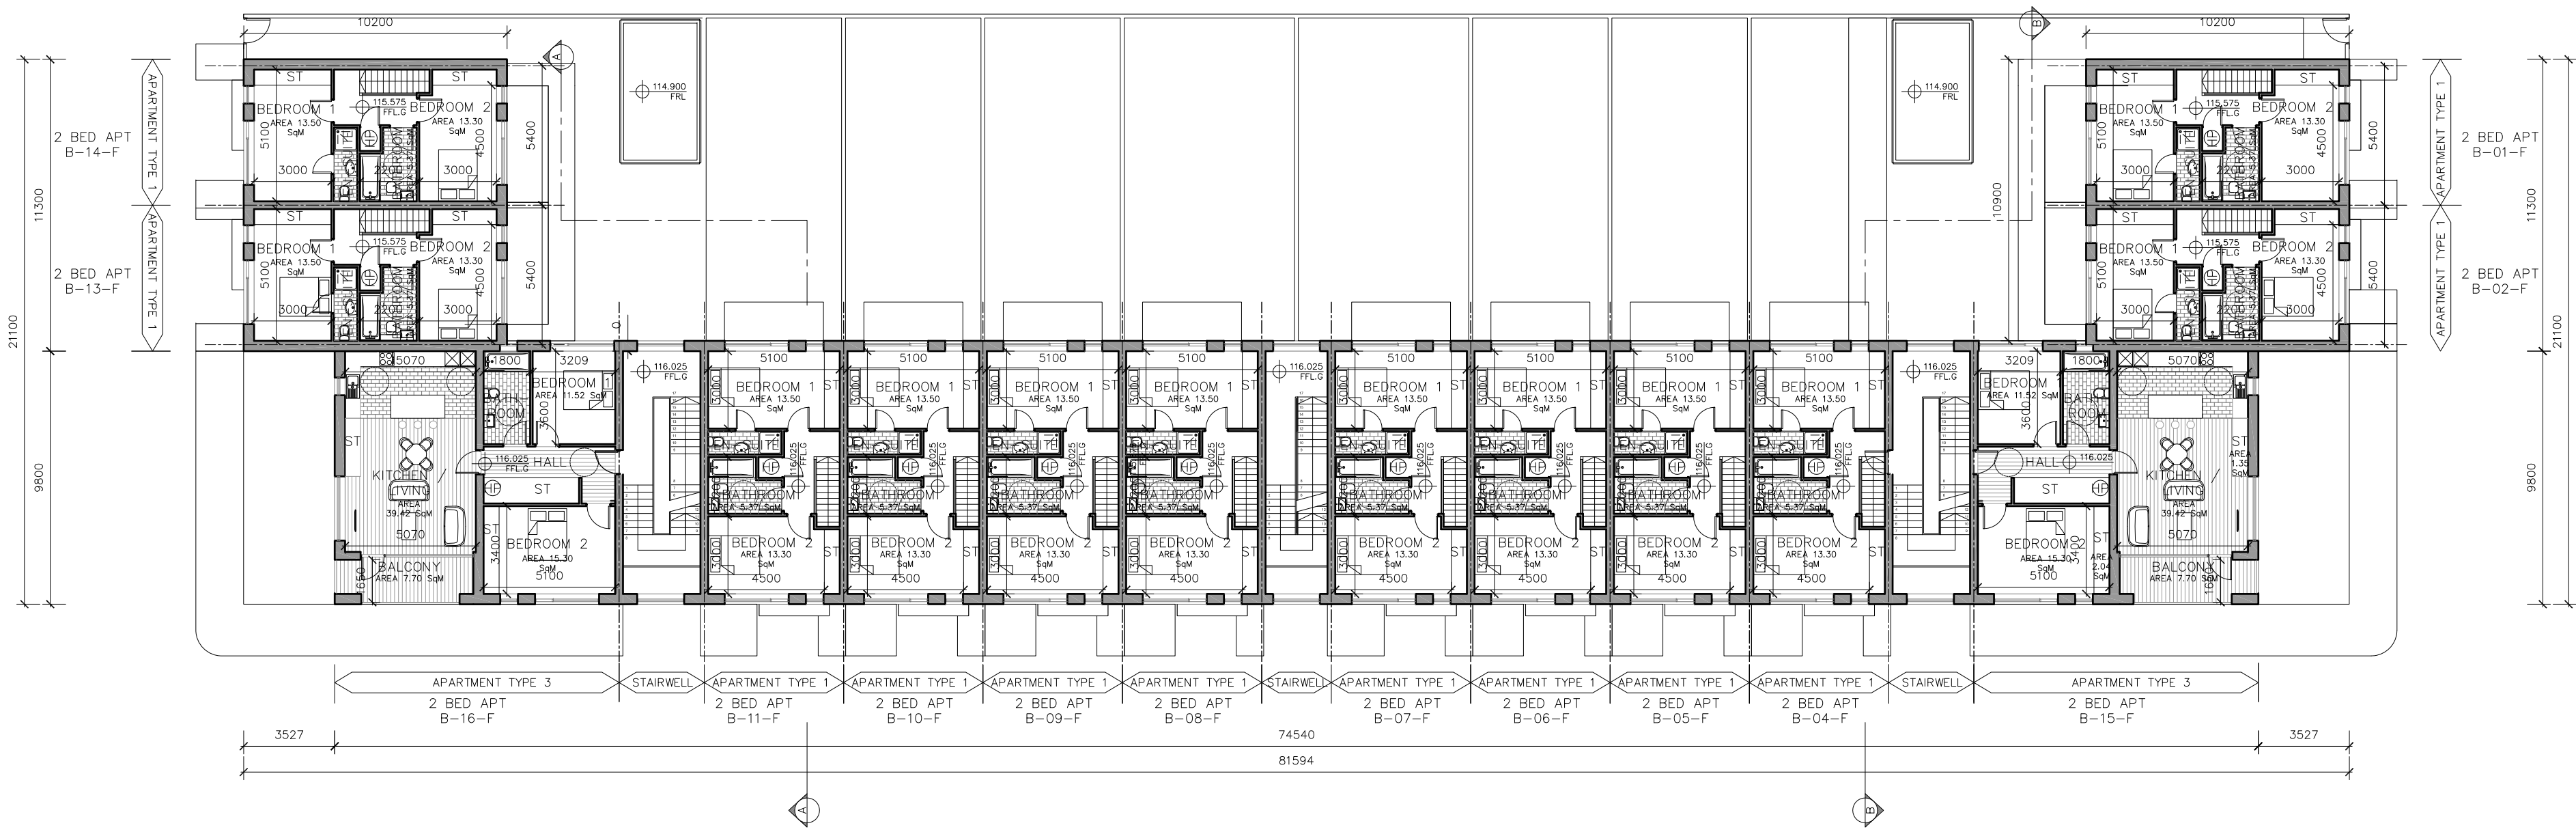


02 Proposed First Floor Plan - GFA 873 sq m
PA 114 1:200

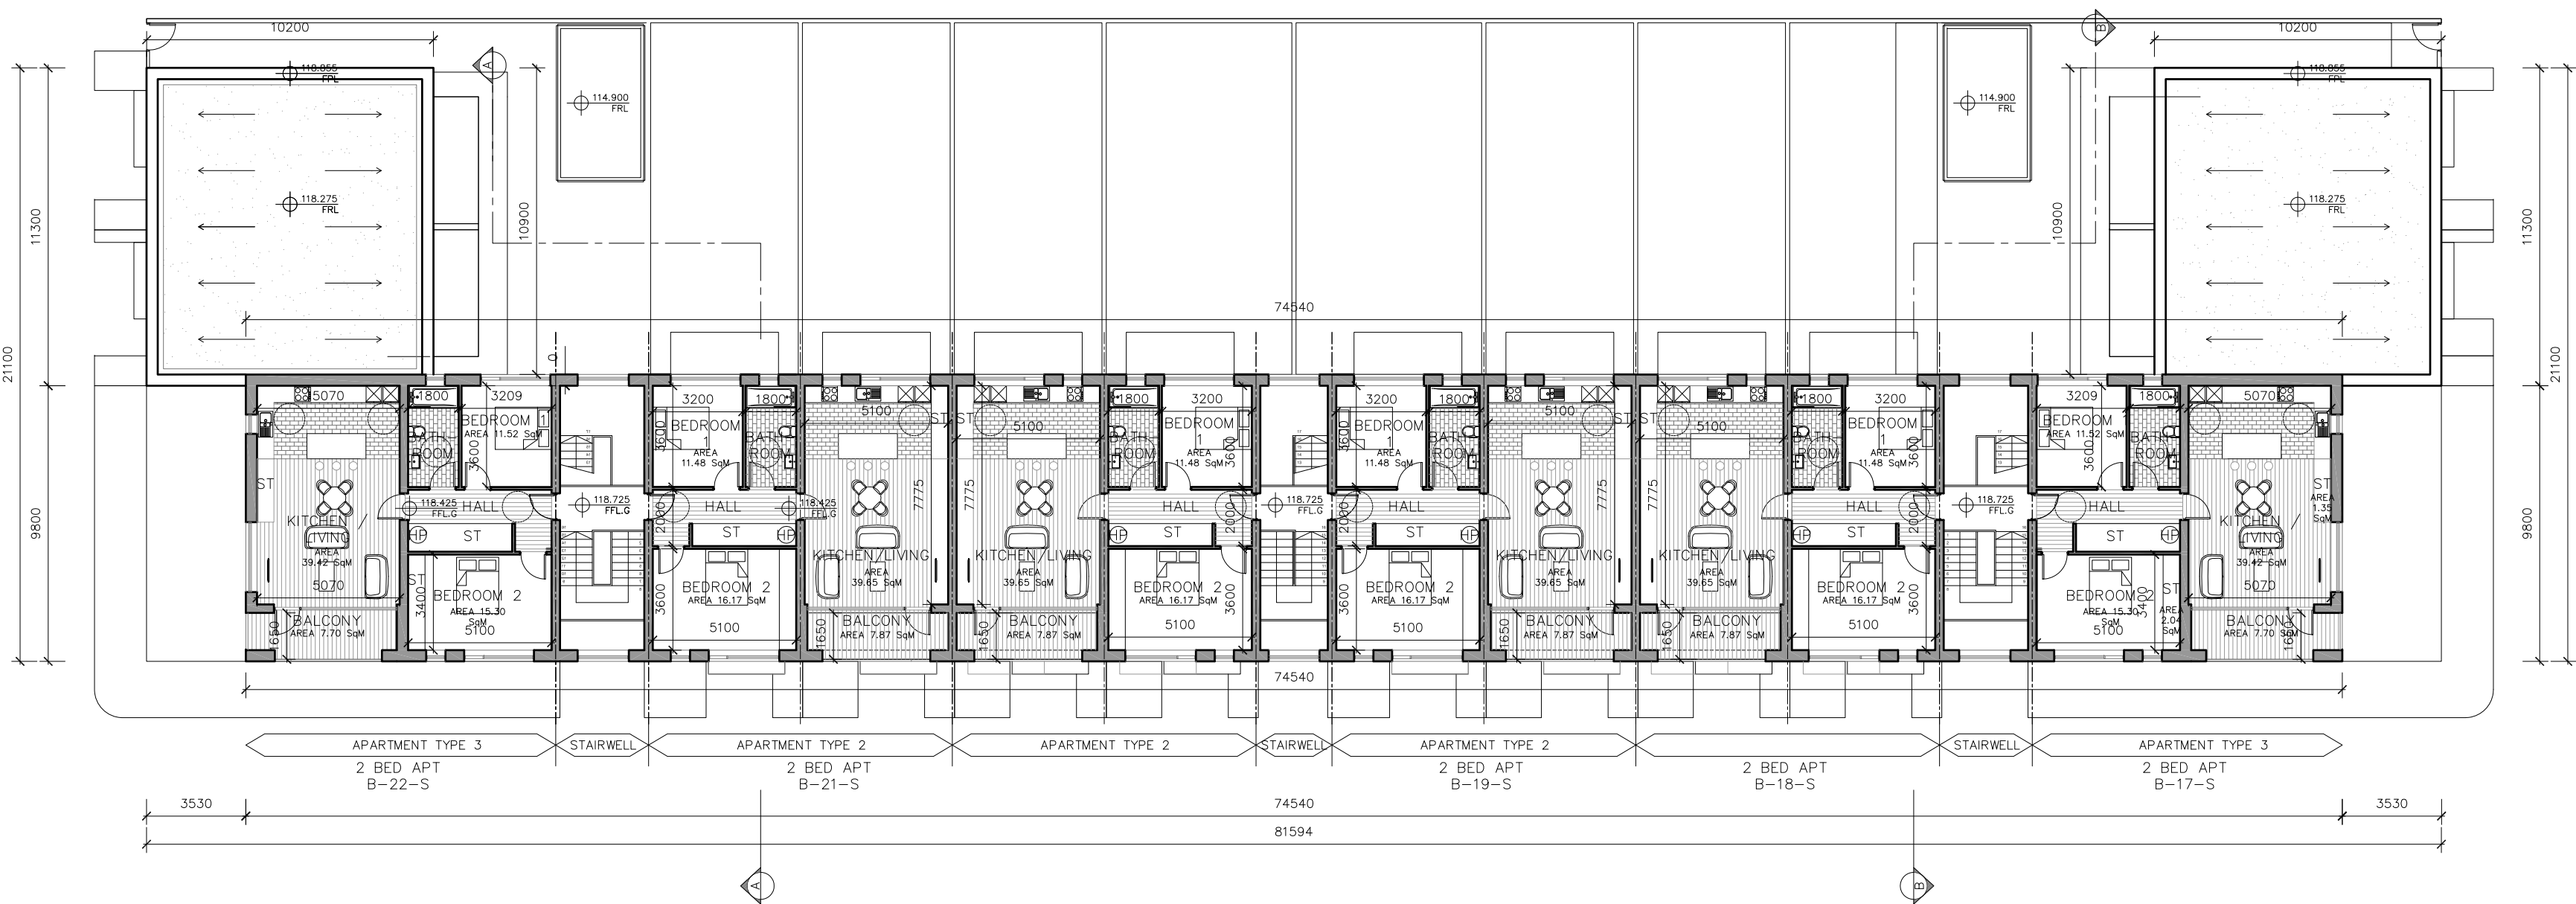

03 Proposed Second Floor Plan - GFA 675 sq m
PA 114 1:200

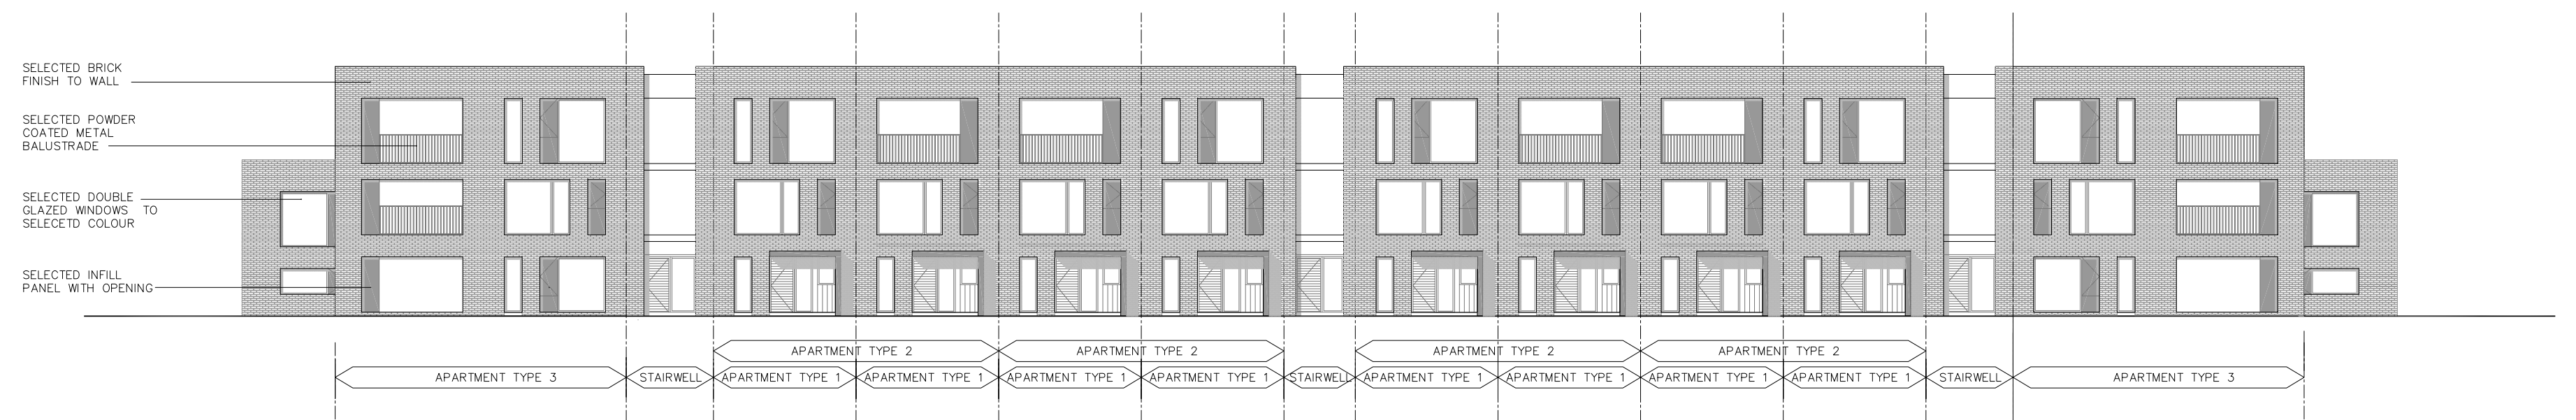

04 Proposed South Elevation
PA 114 1:200

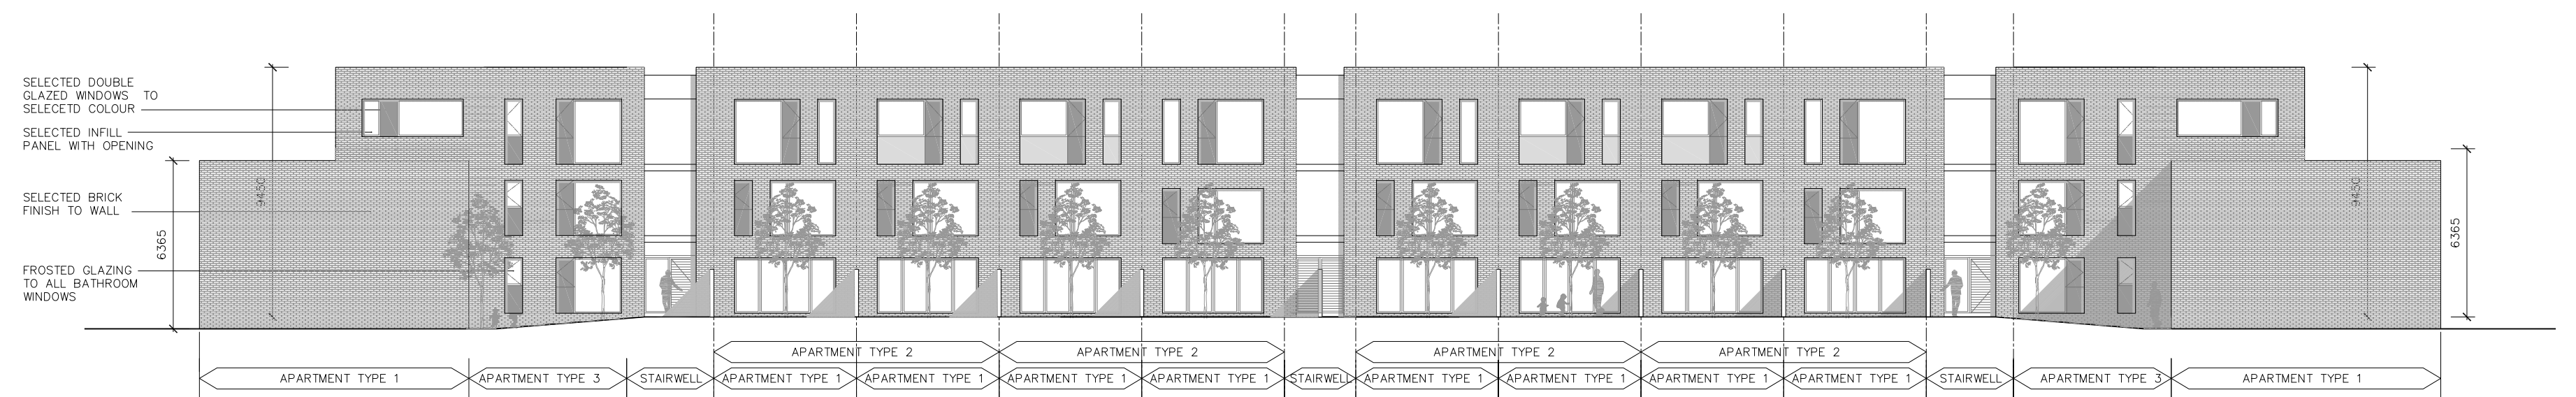


05 Proposed North Elevation
PA 114 1:200




06 Proposed East Elevation
PA 114 1:200




07 Proposed West Elevation
PA 114 1:200

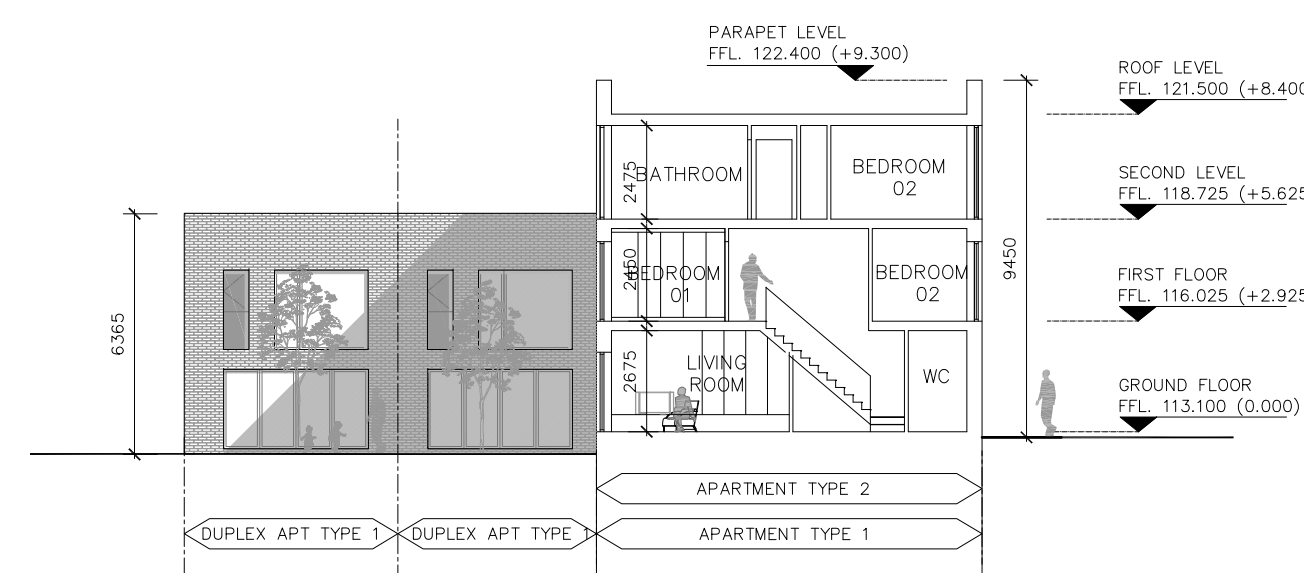

08 Proposed Section B B
PA 114 1:200

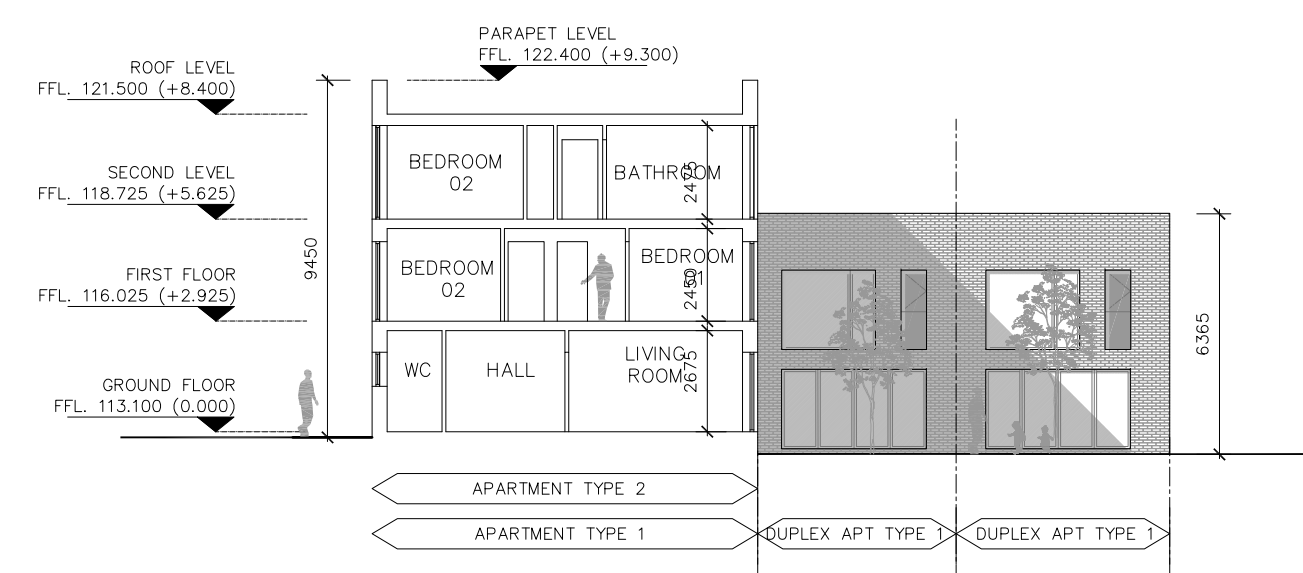

09 Proposed Section A A
PA 114 1:200

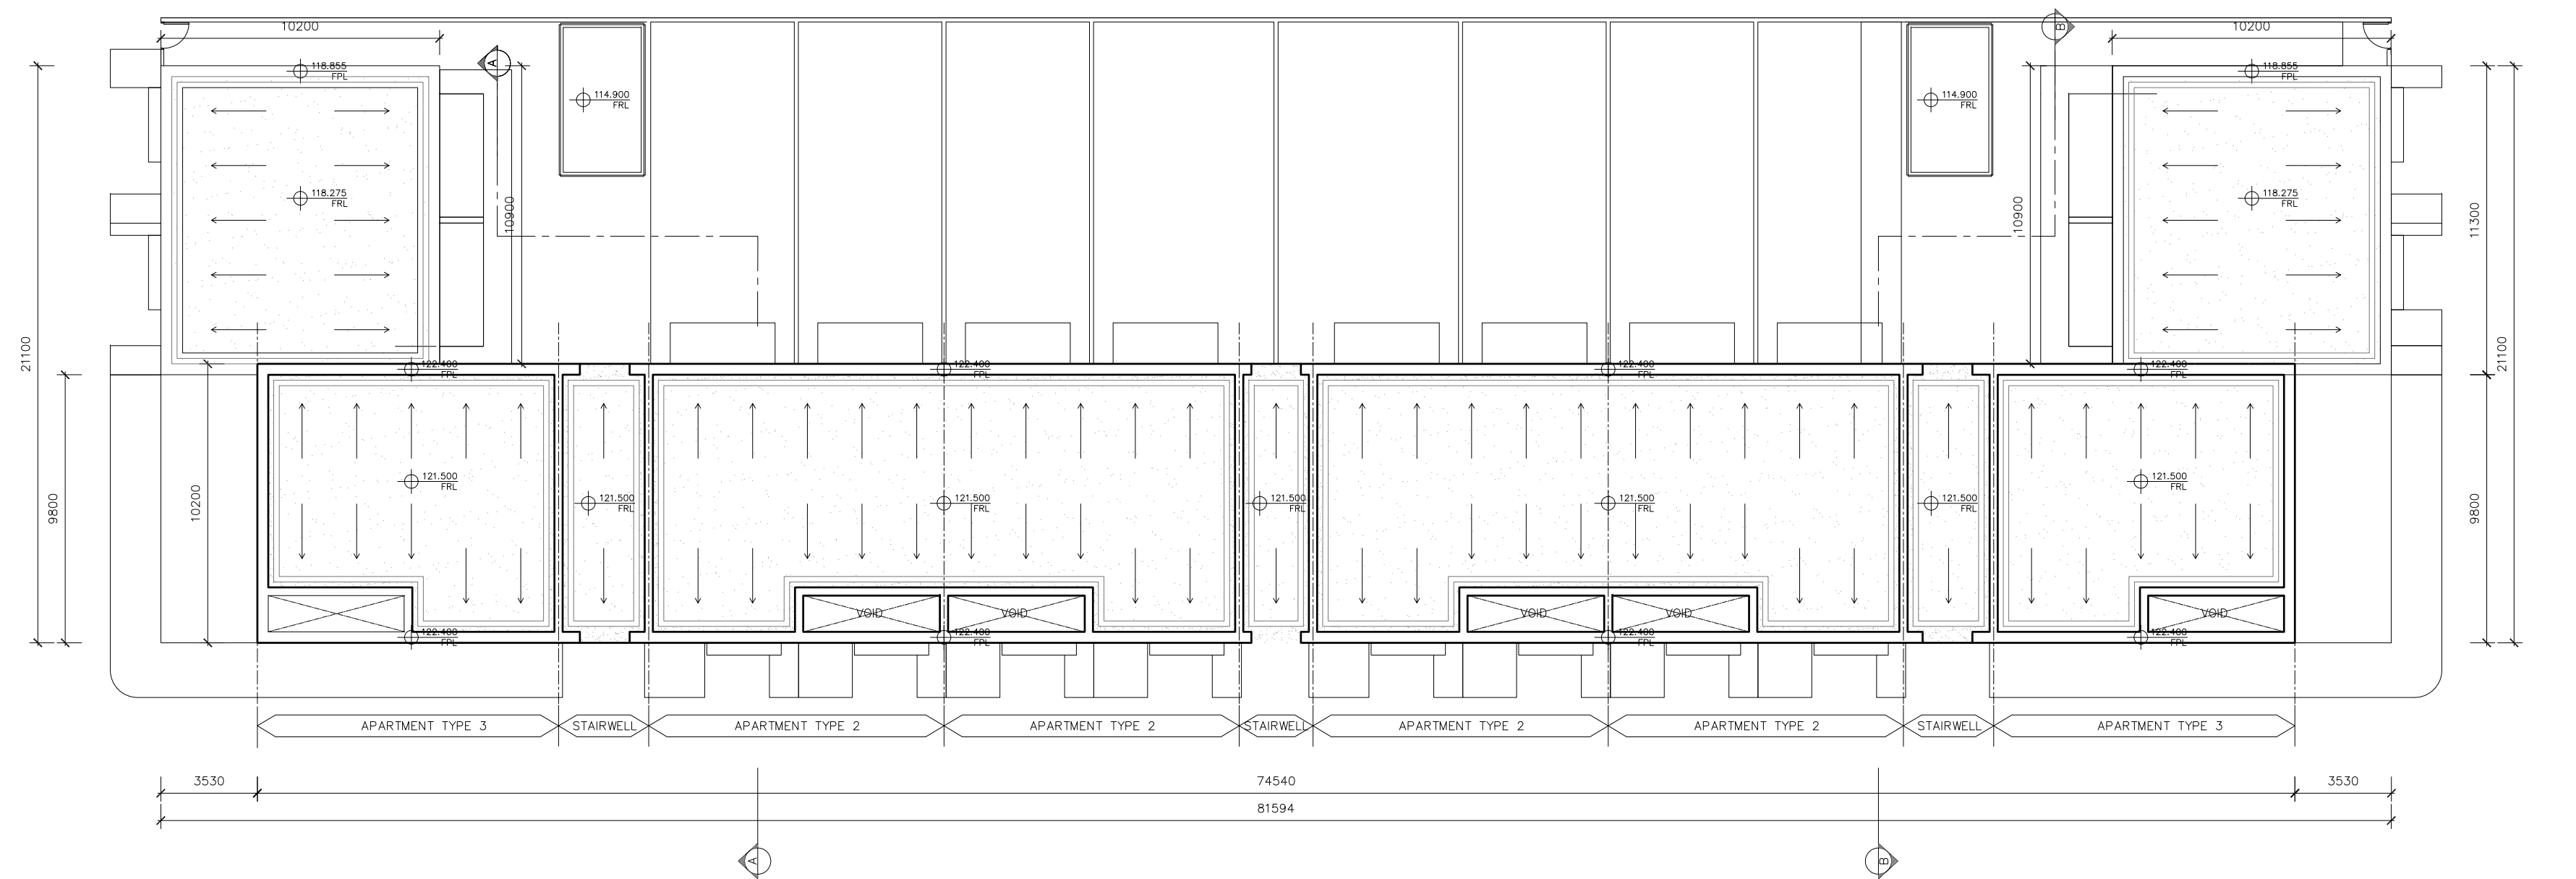

10 Proposed Third Floor Plan
PA 114 1:200

ISSUED FOR INFORMATION ONLY, NOT FOR CONSTRUCTION

NOTES:

Do not scale from this drawing.

Any discrepancies found on site to be reported to Darmody Architects immediately.

Any discrepancies found on drawings to be reported to Darnody Architects immediately.

Refer to engineers drawings for structural details.

All dimensions sized to blockwork.

NOTE: ALL DRAWINGS TO BE READ IN CONJUNCTION WITH DBFL CONSULTING ENGINEERS & CUNNANE STRATTON REYNOLDS LANDSCAPE ARCHITECTS' DRAWINGS & SPECIFICATIONS.

Rev.	Description.	Date.	Initials.
A	Keyplan amended	14/12/17	JL

XREF'S
CAD REF.

DRAWING KEY

SCALE BAR

0 10 20m

creative innovative flexible

darmody
architecture

91 Townsend Street, Dublin 2
353 1 672 9907
info@darmodyarchitecture.com
darmodyarchitecture.com

Rev. No.	Scale	Date	Dm. By	Chkd. By	Issue
A	1:200 @ A0	26-07-2017	Conor O'Donnell	Tim Darmody	PLANNING

Project:
Fortunestown Lane & Garter Lane Residential Development
Fortunestown Lane and Garter Lane, Saggart, Co.Dublin.

Title:
APARTMENT BLOCK B
PLANS, ELEVATIONS & SECTION

Client:
Greenacres Residential Ltd.

Dwg. No.
PA-114

Job No.
1518