
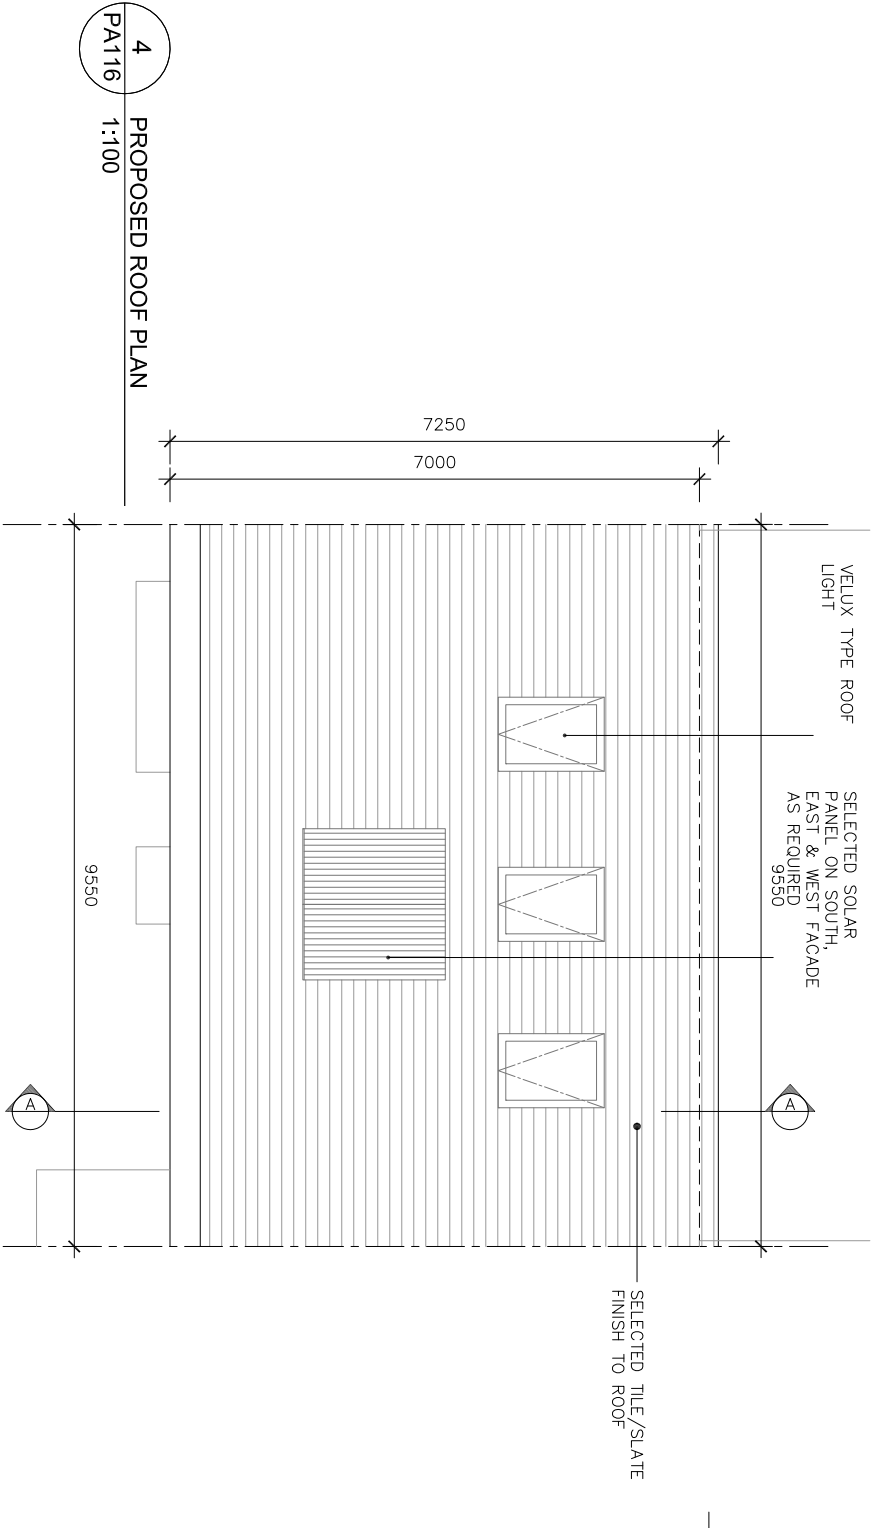
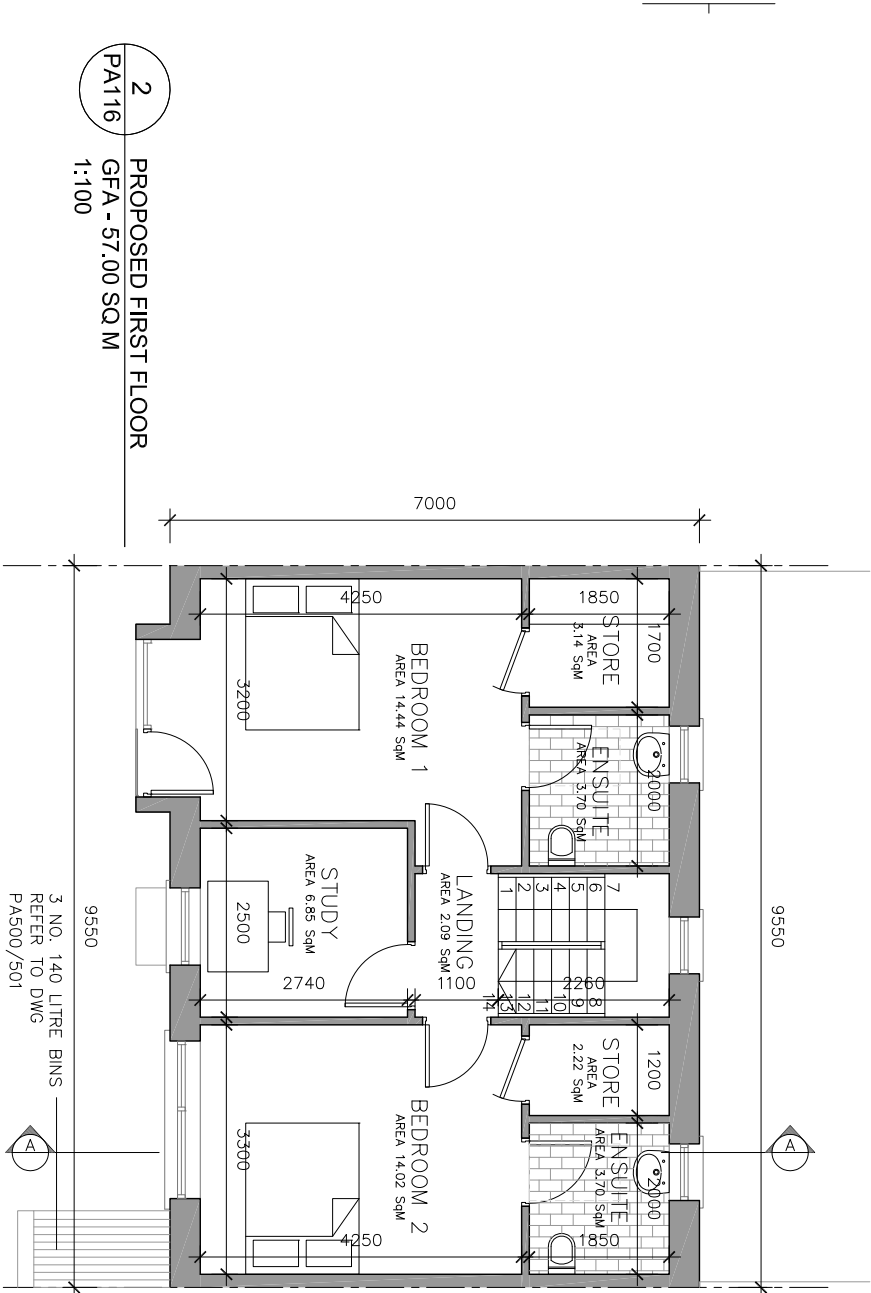
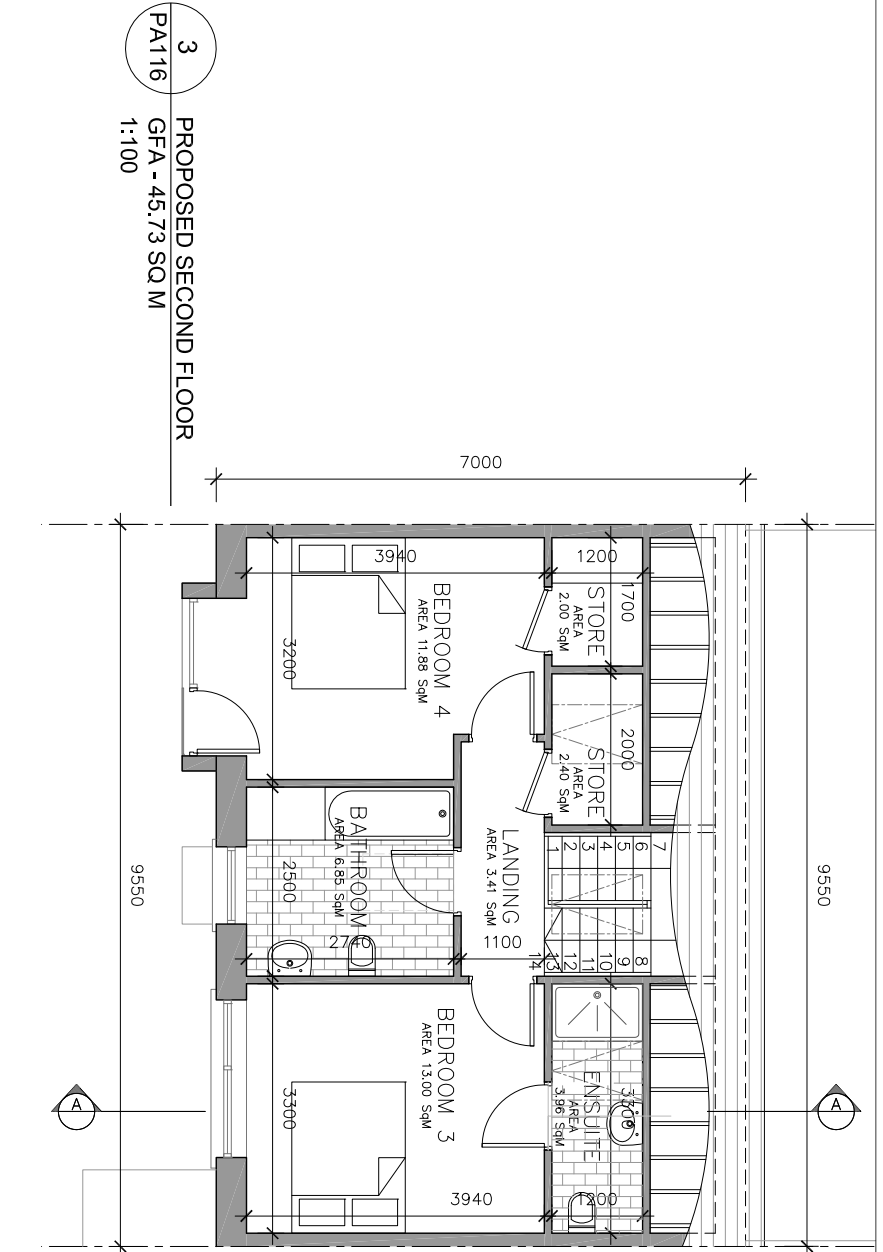


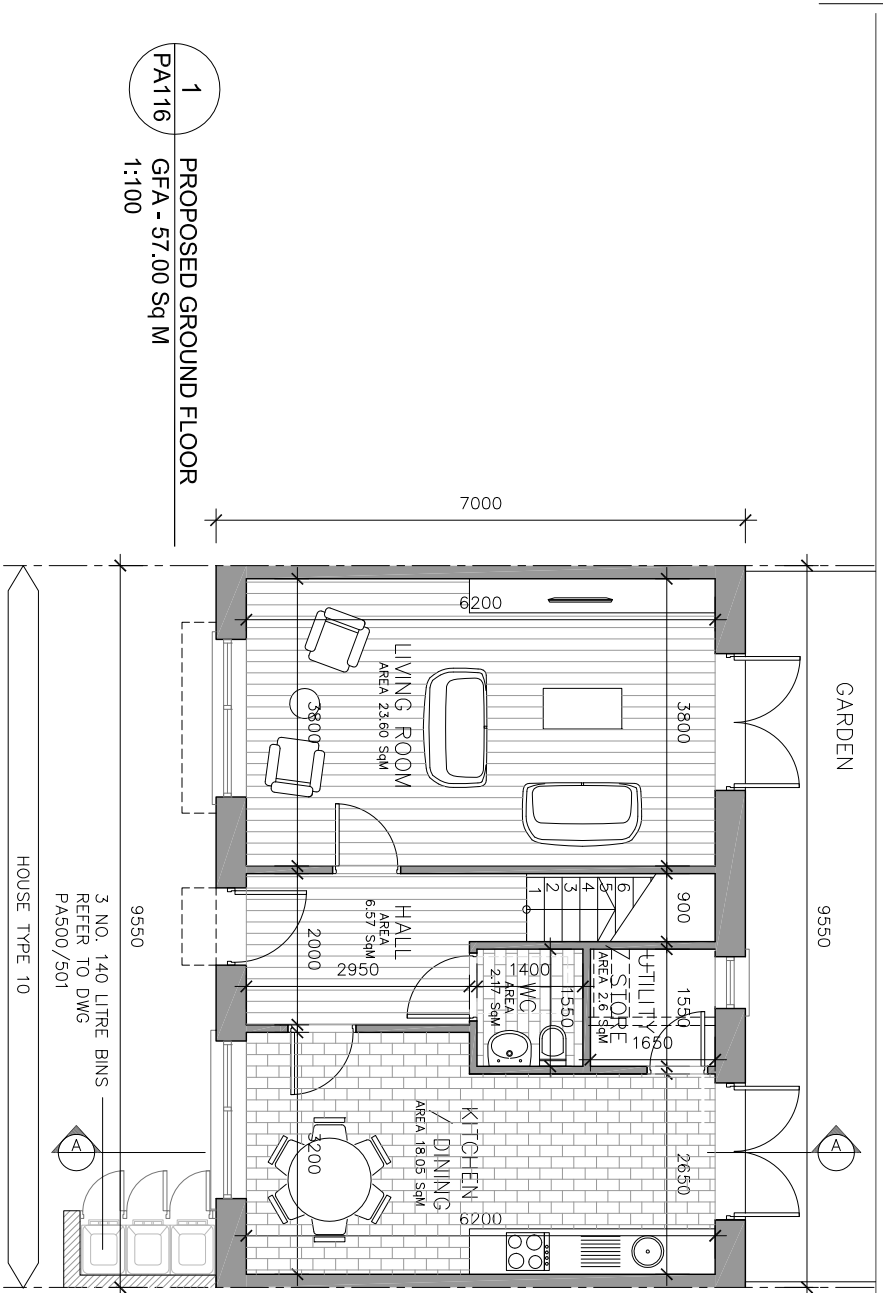

ISSUED FOR PLANNING ONLY, NOT FOR CONSTRUCTION

NOTES:

Do not scale from this drawing.

Any discrepancies found on site should be referred to Dermody Architects immediately.

Any discrepancies found on drawings to be referred to Dermody Architects immediately.

Refer to engineers drawings for structural details.

All dimensions stated to blockwork.

NOTE: ALL DRAWINGS TO BE READ IN CONJUNCTION WITH DBFL CONSULTING ENGINEERS & CUNNANE STRATTON REVIEWS/LANDSCAPE ARCHITECTS DRAWINGS & SPECIFICATIONS.

Rev.	Description.	Date.	Initials.
1			

DRAWING KEY

SCALE BAR

0 05

creative innovative flexible

dermody
architecture

91 Townsend Street, Dublin 2
353 1 672 9907
info@dermodyarchitecture.com
dermodyarchitecture.com

Project: Fortunesdown Lane & Garter Lane
Residential Development, Saggart, Co.Dublin.

Title: House Type 10 - Proposed Floor Plans

Client: Greenacre Residential DAC

Rev. No. Title Issue

1:100 @ A3 15-11-2017 AB / GW CMLD By Tm Dermody PLANNING

Dwg. No. PA-116 Job No. 1518