




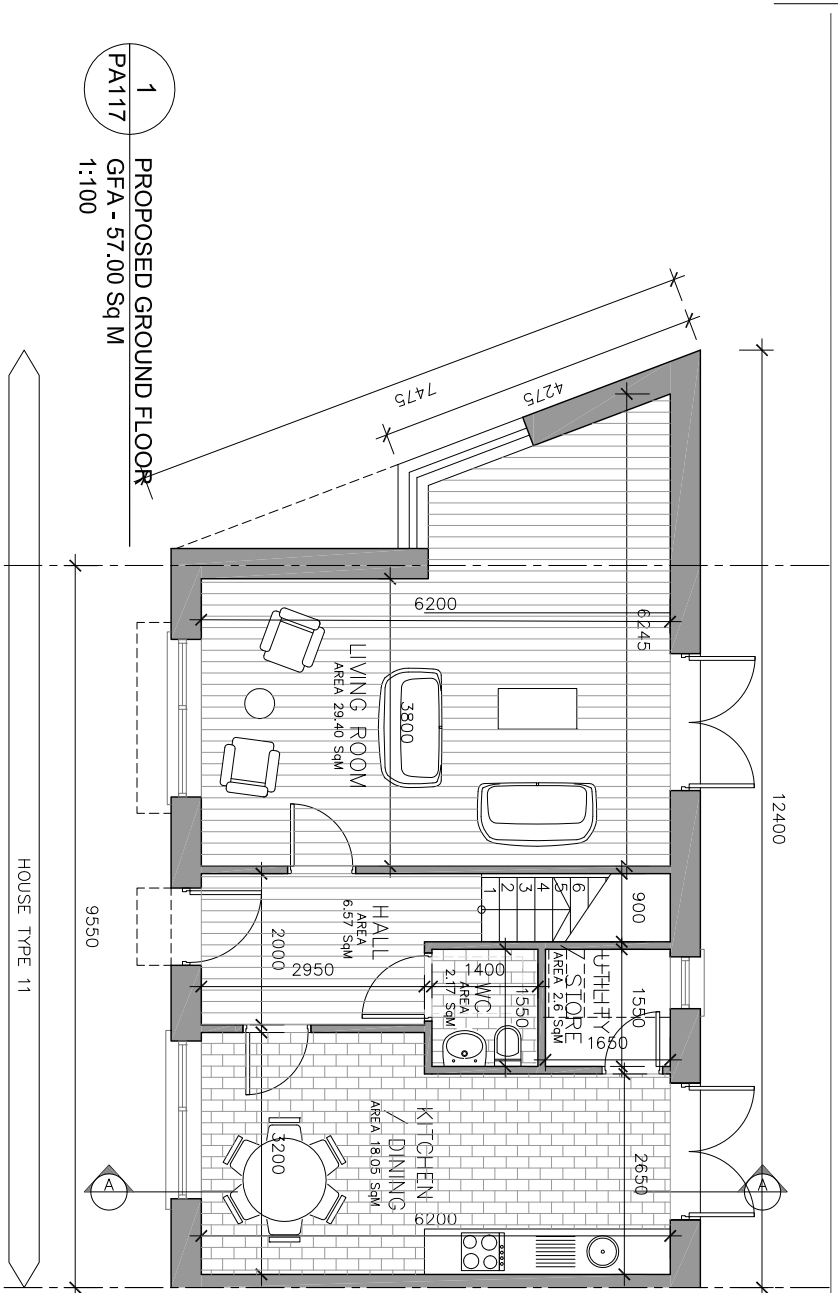


1
PA117
PROPOSED GROUND FLOOR
GFA - 57.00 Sq M
1:100

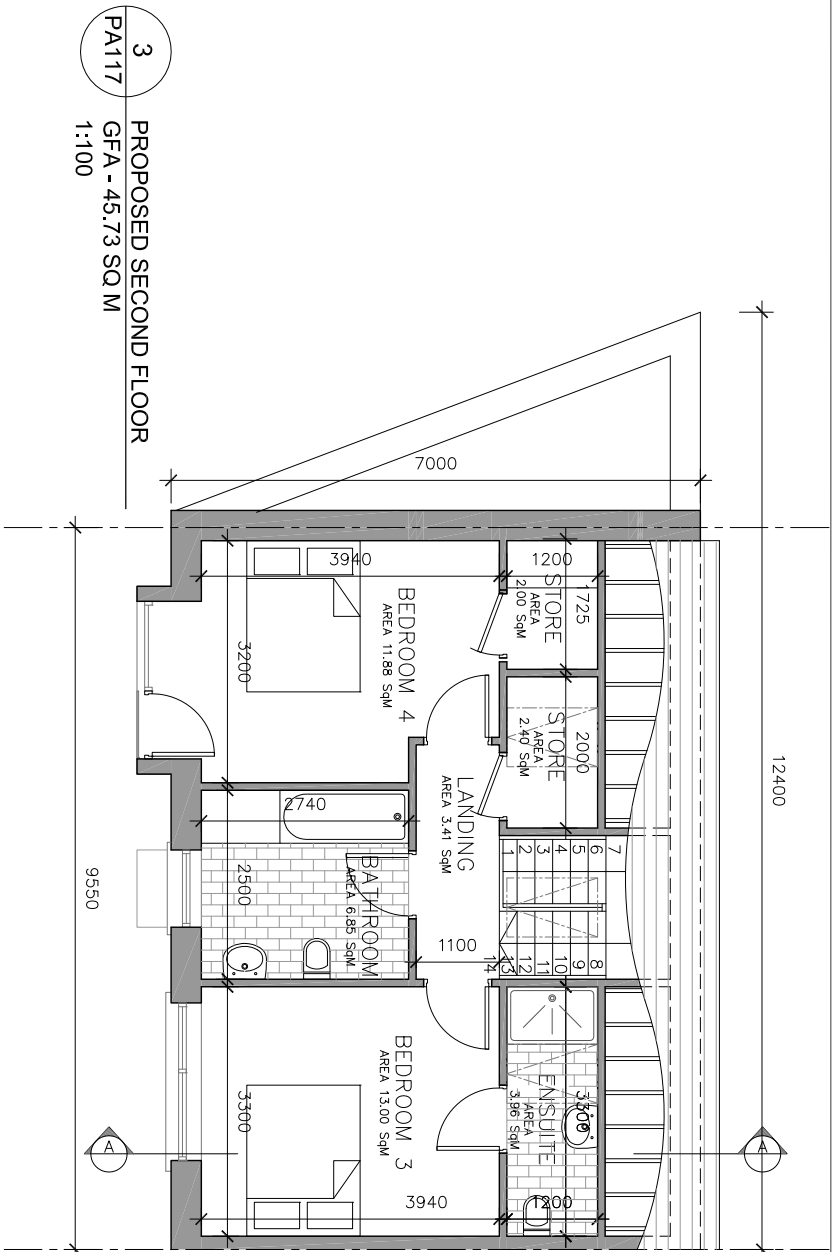

3
PA117
PROPOSED SECOND FLOOR
GFA - 45.73 SQ M
1:100

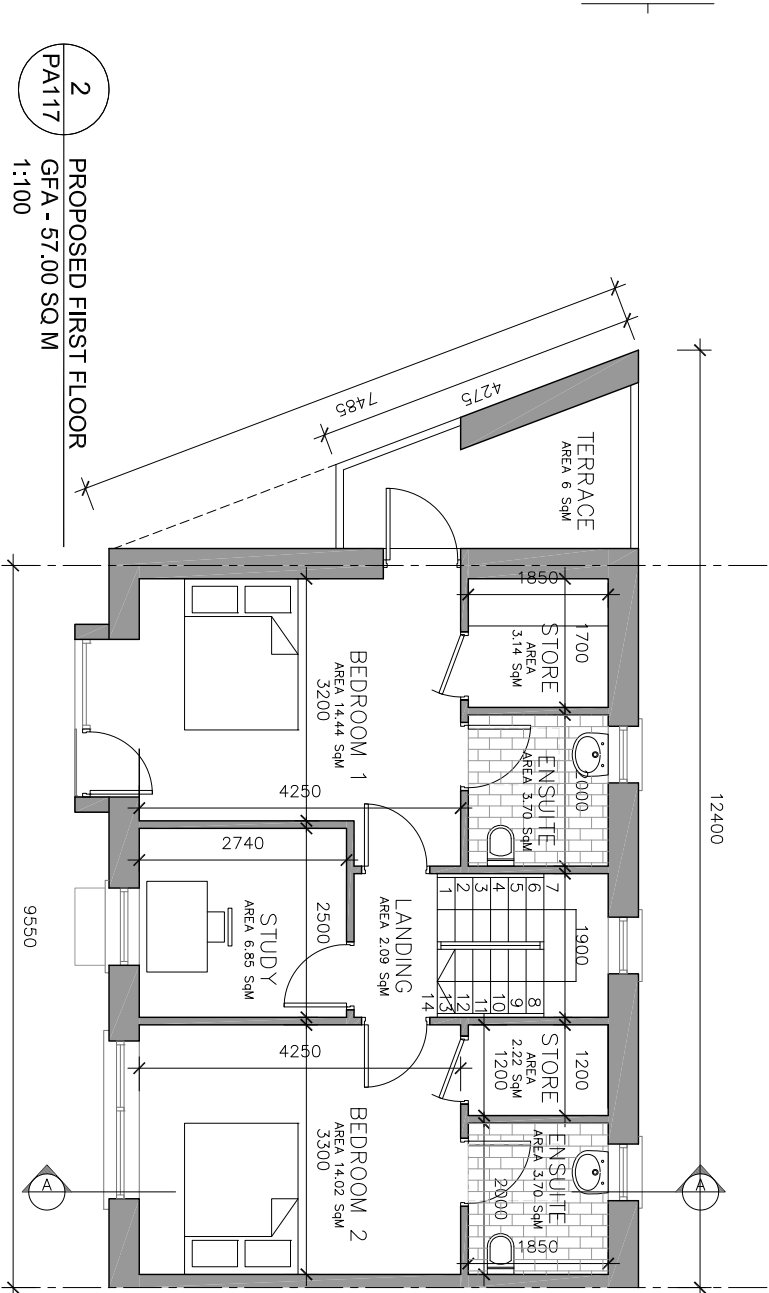

2
PA117
PROPOSED FIRST FLOOR
GFA - 57.00 SQ M
1:100

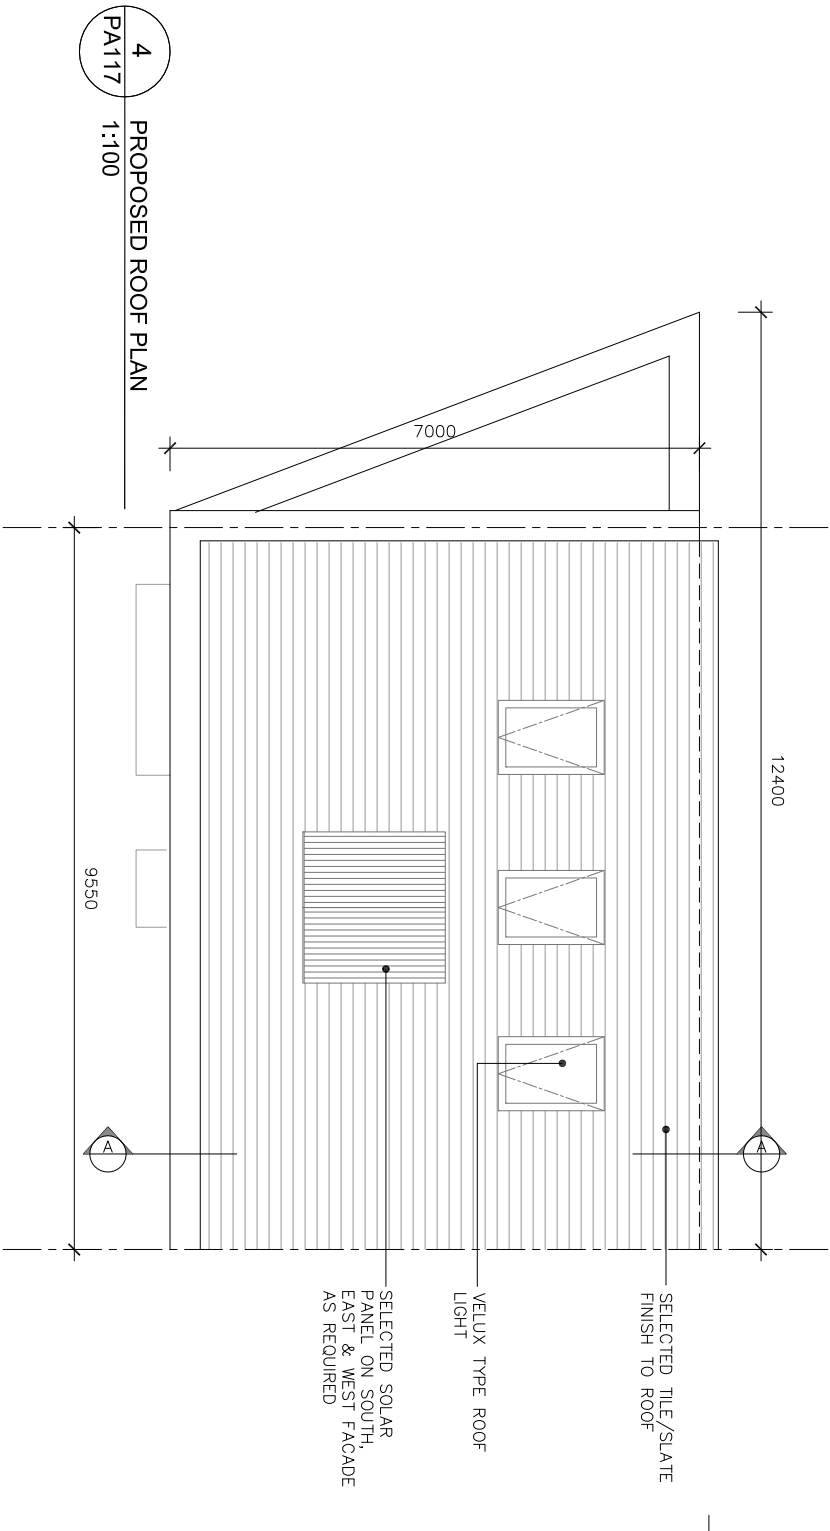

4
PA117
PROPOSED ROOF PLAN
1:100

HOUSE TYPE 11 - END OF TERRACE - 4 BED 3 STOREY - 165.35 SQ M

NOTES:
Do not scale from this drawing.
Any discrepancies found on site
must be reported to Dermody Architects
immediately.
Any discrepancies found on drawings
to be reported to Dermody Architects
immediately.
Refer to engineers drawings
for structural details.
All dimensions stated to blockwork.

NOTE: ALL DRAWINGS TO BE READ IN CONJUNCTION WITH DBFL CONSULTING ENGINEERS & CUNNANE STRATTON REYNOLDS LANDSCAPE ARCHITECTS DRAWINGS & SPECIFICATIONS.

Rev. 1 Description. Date. Initials.

DRAWING KEY

SCALE BAR
0 05

creative innovative flexible

dermody
architects

91 Townsend Street, Dublin 2
353 1 672 9907
info@dermodyarchitecture.com
dermodyarchitecture.com

Rev. No. Scale Date Dwn. By Ckcd. By Issue

Tbl ISSUE 1:100 @ A3 15/11/17 AB / GW Tm Dermody PLANNING

Project: Fortunesdown Lane & Garter Lane
Residential Development, Saggart, Co.Dublin.

Title: House Type 11 - Proposed floor Plans

Client: Greenacres Residential DAC

Dwg. No. PA-117 Job No. 1518