


1 PA100/ 1:100 2 PROPOSED FIRST FLOOR PA100 GFA - 58.41SQ M 2 1:100

ISSUED FOR PLANNING ONLY, NOT FOR CONSTRUCTION

NOTES: Do not scale from this drawing.		OTE: ALL DRAWINGS TO BE READ IN CONJUNCTION WITH DBFL CONSULTING ENGINE TRATTON REYNOLDS LANDSCAPE ARCHITECTS DRAWINGS & SPECIFICATIONS.	ERS & CUNNA	NE			4	Greati	ve innovative fl	levible	da	rmo	dv	Project. Res	Fortunestown Lane & 0 sidential Development, Sa	
Any discrepancies found on site	Rev	ev. Description.	Date.	Initials.	DRAWING KEY	SCALE BAR			TRA	lexible		architectu	ire <b>J</b>	Title		
to be reported to Darmody Architects	ects A.	Accessible WC & keyplan amended	16/11/17	GW.			666666	100 S	R						House Type 1 - Propose	ed Floor Plans
Immediately.								101				91 Townsend S				
Any discrepancies found on drawings to be reported to Darmody Architects	ings					0 05		S S S S S S S S S S S S S S S S S S S				353 1 672 990	/ /architecture.com	Cllent.		
immediately.	ICIS							Really .				darmodyarchit			Greenacre Residen	tial DAC
Refer to engineers drawings							Anna E 3 games games anna							]		
for structural details.							i 🖓 aan 🗄 Saad Saad Saad	Rev. No.	Scale	Date	Drn. By	Chkd. By	ssue	Dwg. No.	Job No.	
All dimensions sized to blockwork.	XR	(REF'S CAD REF.						A	1:100, 1:200 @	A3 21-07-2017	Conor O'Donnell	Tim Darmody	PLANNING	1	PA-100	1518
	XR	REF'S						Rev. No.	Scale 1:100, 1:200 @	Date 2 A3 21-07-2017				Dwg. No.	PA-100	Job No.

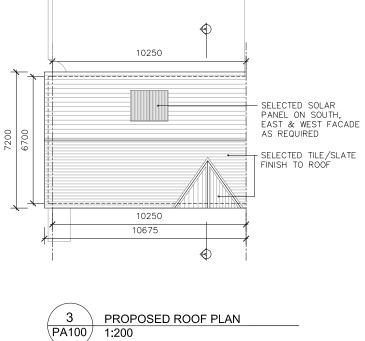


# HOUSE TYPE 1 - MID-TERRACE / END OF TERRACE - 3 BED 2 STOREY - 115.56 SQ M




			TE: ALL DRAWINGS TO BE READ IN CONJUNCTION WITH DBFL CONSULTING ENGINEERS NATTON REYNOLDS LANDSCAPE ARCHITECTS DRAWINGS & SPECIFICATIONS.	& CUNN	NE			-	groativo	innovative flexi	blo	
	Any discrepancies found on site	Rev.	Description.	Date.	Initials.		SCALE BAR			milovative nexi	bie	
t	to be reported to Darmody Architects	Α.	Accessible WC & keyplan amended. Minor amendments to rear elevation.	16/11/17	GW.			000 000	63			
								- 만만만 만만만				
t	Any discrepancies found on drawings to be reported to Darmody Architects mmediately.						0 05					
F	Refer to engineers drawings							[1] Some E.S. Lamond Learned Transition.		1	1	
f	for structural details.					-		The second s	Rev. No.	Scale	Date	Drn. By
	All dimensions sized to blockwork.	XRE CAD	EF'S D REF.						A	1:100 & 1:200@ A3	21-07-2017	Conor


# - 3 BED 2 STOREY - 115.56 SQ M

House Type 1 - Proposed ELevations & Section 91 Townsend Street, Dublin 2 353 1 672 9907	
Glent. Greenacres Residential Ltd.	
By Chkd, By Issue Dwg. No. Job No.	
or O'Donnell Tim Darmody PLANNING PA-300 1518	

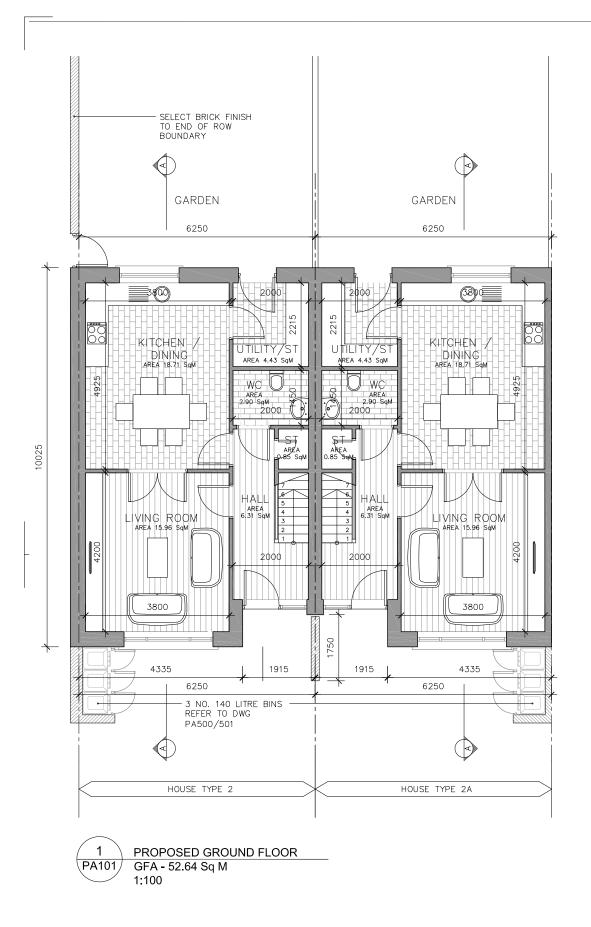

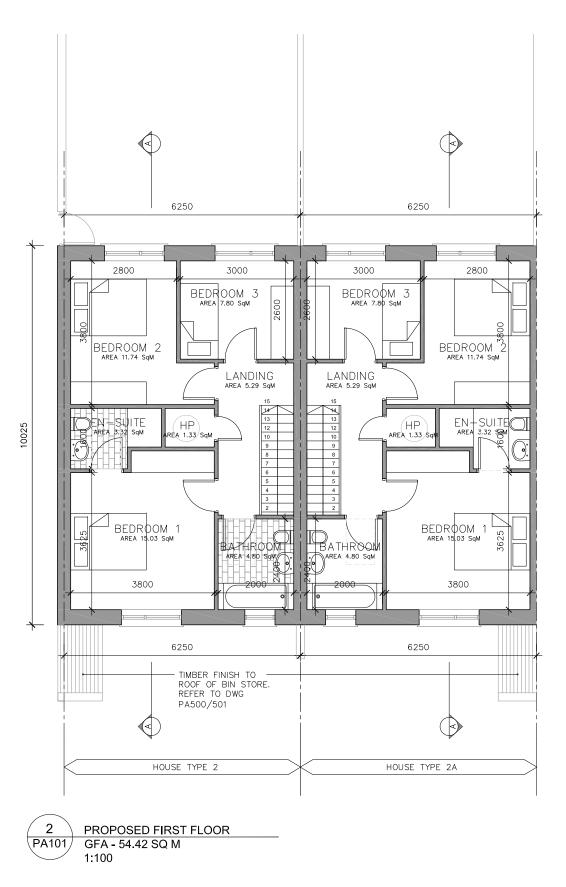

NOTES: Do not scale from this drawing.	NOTE STRA	E ALL DRAWINGS TO BE READ IN CONJUNCTION WITH DBFL CONSULTING ENGINEER ITTON REYNOLDS LANDSCAPE ARCHITECTS DRAWINGS & SPECIFICATIONS.	S & CUNNANE				z Ă	greative	e innovative flex	iblo	da	rmoo	v		wn Lane & Garter Lane Iopment, Saggart, Co.Dublin.
Any discrepancies found on site	Rev.	Description.	Date. Initials		DRAWING KEY	SCALE BAR				IDIe		architectu		Title.	
to be reported to Darmody Architects	Α.	Keyplan amended.	13/12/17 JL.				000 000							House Type	2 - Proposed Floor Plans
Immediately.												91 Townsend S 353 1 672 9907			
Any discrepancies found on drawings to be reported to Darmody Architects mmediately.						0 05		SUN S				info@darmody	architecture.com	Client.	B 11 / 1010
nmediately.							A language from the second sec	- man				darmodyarchit		Greena	cre Residential DAC
Refer to engineers drawings							_ /i wa £∃ (aani l <b>aa</b> i 'umi			1		1	1		
for structural details.				-				Rev. No.	Scale	Date	Drn. By	Chkd. By	Issue	Dwg. No.	Job No.
All dimensions sized to blockwork.	XREF CAD	r'S REF.						А	1:100, 1:200 @ A:	3 21-07-2017	Conor O'Donnell	Tim Darmody	PLANNING	PA-101	1518

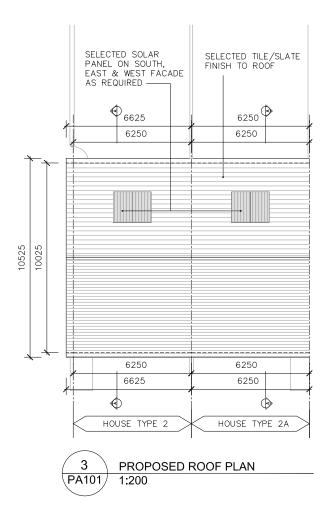


# HOUSE TYPE 2 - MID-TERRACE / END OF TERRACE - 3 BED 2 STOREY - 107.06 SQ M




NOTES: Do not scale from this dr			ALL DRAWINGS TO BE READ IN CONJUNCTION WITH DBFL CONSULTING ENGINEER TTON REYNOLDS LANDSCAPE ARCHITECTS DRAWINGS & SPECIFICATIONS.	& CUNN	ANE			z.đ		ative innovative flexil		
Any discrepancies found	d on site	Rev.	Description.	Date.	Initials.		SCALE BAR				Jie	
to be reported to Darmoo		Α.	Keyplan amended.	13/12/17	JL.			1111111111	and the second sec			
									1. EA	N CONTRACTOR		
Any discrepancies found to be reported to Darmo							0 05	www. Even wanted Lanaur wanted J				
immediately.										· 10000 00 ·		
Refer to engineers drawl	/ings							[1] J. Same E. Linned Land Theory in Street Stre				
for structural details.		XREF	7e			-		- man 1 - January Pressed	Rev. No.	Scale	Date	Drn. By
All dimensions sized to b	blockwork.	CAD							А	1:100 & 1:200@ A3	21-07-2017	Conor (
4		L				1	1	1				


# - 3 BED 2 STOREY - 107.06 SQ M

da		jy	Fortune:	stown Lane and G	er Lane Residential Development Garter Lane, Saggart, Co.Dublin. Nosed ELevations & Section
	91 Townsend St 353 1 672 9907 info@darmodya darmodyarchite	rchitecture.com	Cllent.	Greenacre	s Residential Ltd.
Ву	Chkd. By	Issue	Dwg. No.		Job No.
or O'Donne <b>ll</b>	Tim Darmody	PLANNING		PA-301	1518

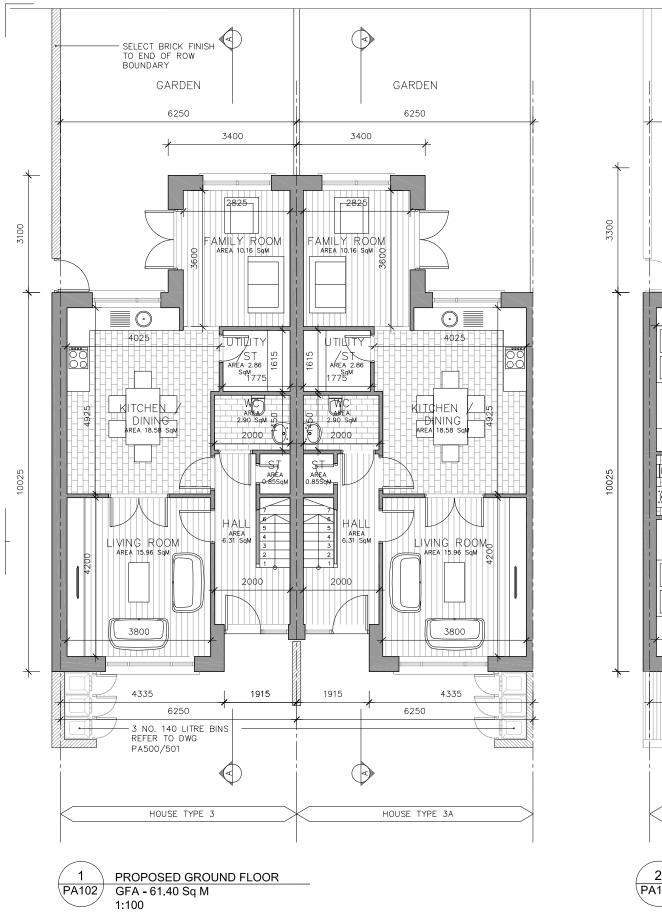

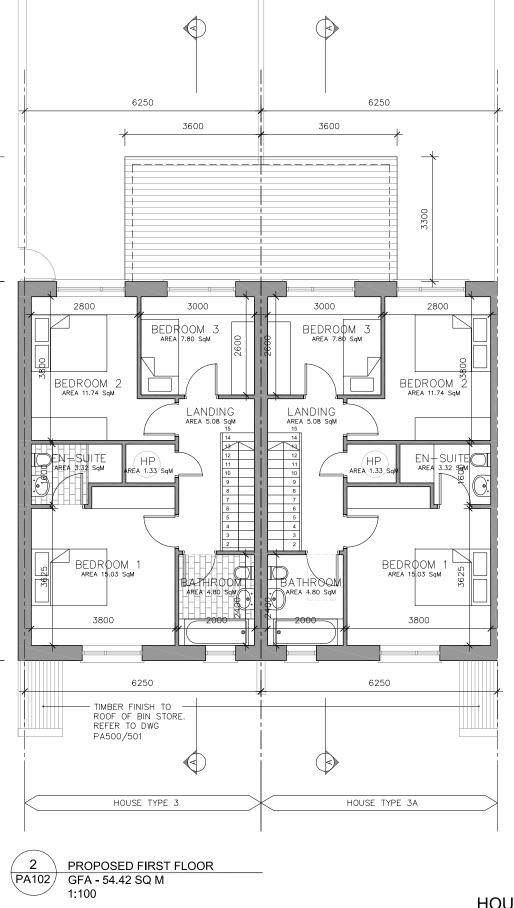

NOTES: Do not scale from this drawing.		DTE: ALL DRAWINGS TO BE READ IN CONJUNCTION WITH DBFL CC RATTON REYNOLDS LANDSCAPE ARCHITECTS DRAWINGS & SPEC		NE			-4	areative.	innovative flexible	
Any discrepancies found on site	Rev	v. Description.	Date.	Initials.	DRAWING KEY	SCALE BAR				
to be reported to Darmody Architects	Α.	Keyplan amended.	13/12/17	JL.			ា ការ ភាសា			
Immediately.		·					[ [ [ ] ] [ ] [ ] [ ] [ ] [ ] [ ]			
Any discrepancies found on drawings to be reported to Darmody Architects						0 05		E ANNE		
immediately.							A second because a second because	Berthe		
Refer to engineers drawings							[1] M. S. Martin and M S. Martin and M. S. Martin and			
for structural details.					_		There is a second frame and the second frame of the second frame o	Rev. No.	Scale Date	Drn. By
All dimensions sized to blockwork.		REF'S AD REF.						A	1:100, 1:200 @ A3 21-07-20*	17 Conor

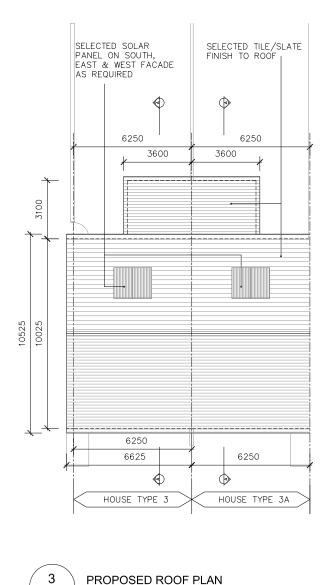

# HOUSE TYPE 3 - MID-TERRACE / END OF TERRACE - 3 BED 2 STOREY - 115.82 SQ M

PA102

1:200


da	rmoc architectur	ļy	Project. Re Title.	esidential Develop	Lane & Garter Lane ment, Saggart, Co.Dublin. Proposed Floor Plans
	91 Townsend St 353 1 672 9907 info@darmodya darmodyarchite	rchitecture.com	Client.		Residential DAC
Ву	Chkd. By	Issue	Dwg. No.	DA 400	Job No.
er O'Donne <b>ll</b>	Tim Darmody	PLANNING		PA-102	1518



NOTES: Do not scale from this drawing.		E: ALL DRAWINGS TO BE READ IN CONJUNCTION WITH DBFL CONSULTING ENGINEERS & CUNNANE ATTON REYNOLDS LANDSCAPE ARCHITECTS DRAWINGS & SPECIFICATIONS.			~Å	l 1	areative.	innovative flexi		
Any discrepancies found on site	Rev.	Description. Date. Initials.		SCALE BAR	$\varphi$	E and an and a strength of the			ore	
to be reported to Darmody Architects Immediately	Α.	Keyplan amended. 13/12/17 JL.			17	1717 - AAA	12			
Any discrepancies found on drawings to be reported to Darmody Architects immediately.				0 05	77 1					
Refer to engineers drawings for structural details.			_		- V		Rev. No.	Scale	Date	Drn. By
All dimensions sized to blockwork.	XRE	F'S ) REF.			-		A	1:100 & 1:200@ A3	21-07-2017	Conor


# - 3 BED 2 STOREY - 115.82 SQ M


da	<b>rmoc</b> architectur	ly			er Lane Residential Development Garter Lane, Saggart, Co.Dublin.
	91 Townsend St		Title. Hou	use Type 3 - Prop	osed ELevations & Section
	353 1 672 9907 info@darmodya darmodyarchite	rchitecture.com	Cllent.	Greenacre	s Residential Ltd.
Ву	Chkd. By	Issue	Dwg. No.		Job No.
or O'Donne <b>ll</b>	Tim Darmody	PLANNING		PA-302	1518

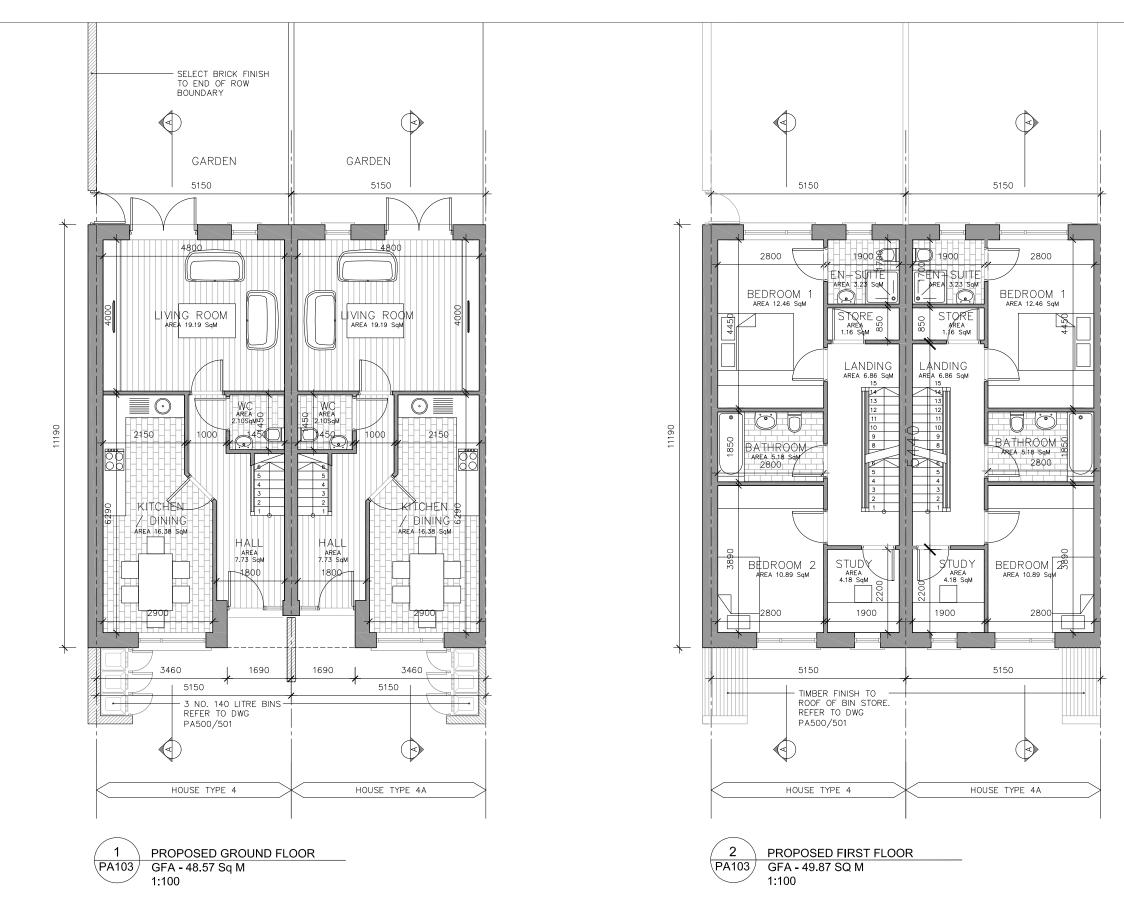

NOTES: Do not scale from this drawing.	NOTE: STRAT	ALL DRAWINGS TO BE READ IN CONJUNCTION WITH DBFL CONSULTING ENGINEER: TTON REYNOLDS LANDSCAPE ARCHITECTS DRAWINGS & SPECIFICATIONS.	S & CUNN	ANE			-4	creati	ive innovative flexi	ble	da	rmo	dv	Project.		n Lane & Garter opment, Saggart	
Any discrepancies found on site	Rev.	Description.	Date.	Initials.	DRAWING KEY	SCALE BAR	$\downarrow \gamma$			bio	0.0	architectu	Jre	Title.			
to be reported to Darmody Architects Immediately	Α.	Keyplan amended.	13/12/17	JL.				1050							House Type 4	- Proposed Floo	or Plans
· · · · · · · · · · · · · · · · · · ·												91 Townsend 353 1 672 990	Street, Dublin 2				
Any discrepancies found on drawings to be reported to Darmody Architects						0 05						info@darmod	yarchitecture.com	Cllent.	-		
immediately.							N Low send there send	·	Sector Sector			darmodyarch			Greenac	e Residential DA	4C
Refer to engineers drawings							_ ∭ von 81 (mm) immi –			1	1	1	1	1			
for structural details.		-					The second second second second	Rev. No.	Scale	Date	Drn. By	Chkd, By	Issue	Dwg. No.		Job No.	
All dimensions sized to blockwork.	XREF CAD	S REF.						A	1:100, 1:200 @ A3	21-07-2017	Conor O'Donnell	Tim Darmody	PLANNING	]	PA-103	15	518
·							1	1	1	1	1	1				1	

# HOUSE TYPE 4 - MID-TERRACE / END OF TERRACE - 3 BED 3 STOREY - 132.20 SQ M

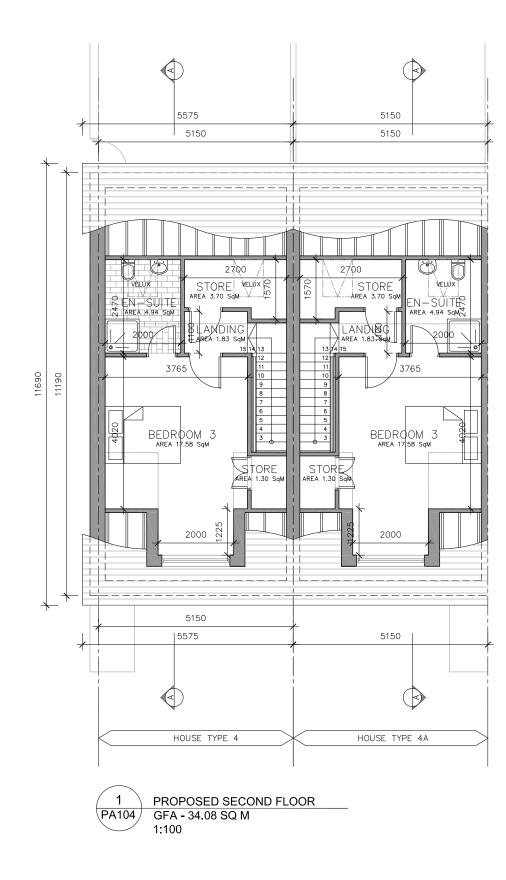

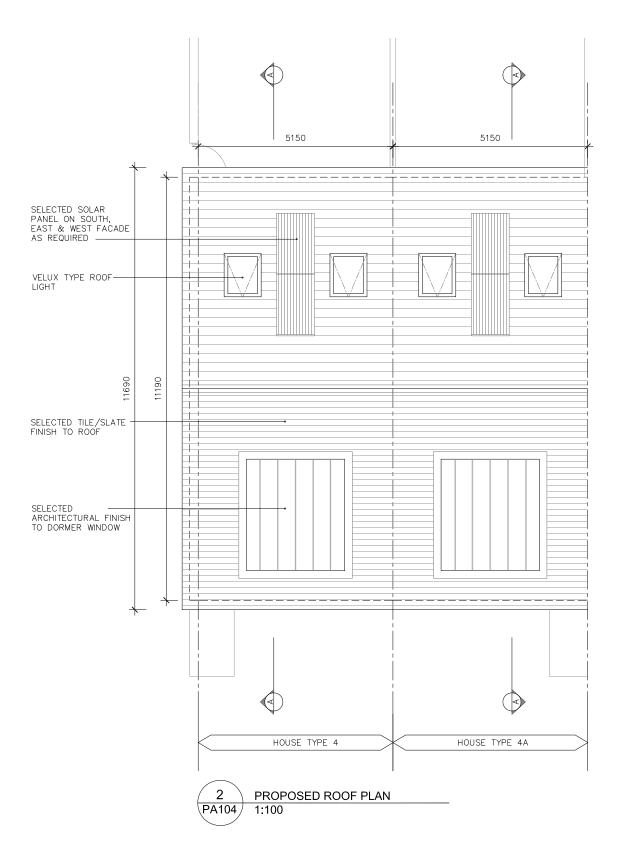

NOTES: Do not scale from this drawing.	NOTE: ALL DRAWINGS TO BE READ IN CONJUNCTION WITH DE STRATTON REYNOLDS LANDSCAPE ARCHITECTS DRAWINGS &	BFL CONSULTING ENGINEERS & CUNN & SPECIFICATIONS.	NE			zĂ	groat	ive innovative fle	white	da	armo	dv	Project.	Fortunesto Residential Deve	wn Lane & Gar Iopment, Sagg	
Any discrepancies found on site	Rev. Description.	Date.	Initials.	DRAWING KEY	SCALE BAR				AIDIG		architect	ure	Title			
to be reported to Darmody Architects	A. Keyplan amended	13/12/17	JL.				ALC: N						1100.	House Type	4 - Proposed F	loor Plans
mediately.												l Street, Dub <b>li</b> n 2				
discrepancies found on drawings e reported to Darmody Architects					0 05		E AN	SMI			353 1 672 99	uz Iyarchitecture.cor	n Client.	-		
mediately.							Bar.	Setter &			darmodyarch		"	Greena	cre Residential	DAC
fer to engineers drawings						[1] M. wei E. Land, Land, "und."				1						
structural details.						The second second second second second	Rev. No.	Scale	Date	Drn. By	Chkd, By	ssue	Dwg. No.		Job No.	
dimensions sized to blockwork.	XREF'S CAD REF.							1:100 @ A3	21-07-2017	Conor O'Donnell	Tim Darmody	PLANNING		PA-104		1518


# HOUSE TYPE 4 - MID-TERRACE / END OF TERRACE - 3 BED 3 STOREY - 132.20 SQ M




NOTES: Do not scale from this drawing.		E: ALL DRAWINGS TO BE READ IN CONJUNCTION WITH DBFL CONSULTING ENGINEERS ATTON REYNOLDS LANDSCAPE ARCHITECTS DRAWINGS & SPECIFICATIONS.					-				(
Any discrepancies found on site to be reported to Darmody Architects Immediately.	Rev. A.	Description. Keyplan amended.	Date. 13/12/17		_	SCALE BAR			ative innovative flexil	ole	
Any discrepancies found on drawings to be reported to Darmody Architects immediately.		Keypian amended.									
Refer to engineers drawings for structural details.					-			Rev. No.	Scale	Date	Drn. By
All dimensions sized to blockwork.	XRE CAD	F'S REF.						A	1:100 & 1:200@ A3	21-07-2017	Conor O


# - 3 BED 3 STOREY - 132.20 SQM

da	architectu	re <b>s</b>	Project. Fortunestown Lane & Garter Lane Residential Developmen Fortunestown Lane and Garter Lane, Saggart, Co.Dublin. Title. House Type 3 - Proposed ELevations & Section								
	91 Townsend S 353 1 672 9907 info@darmody darmodyarchit	architecture.com	Client.	Greenacre	s Residential Ltd.						
Ву	Chkd. By	Issue	Dwg. No.		Job No.						
or O'Donne <b>ll</b>	Tim Darmody	PLANNING		PA-303	1518						

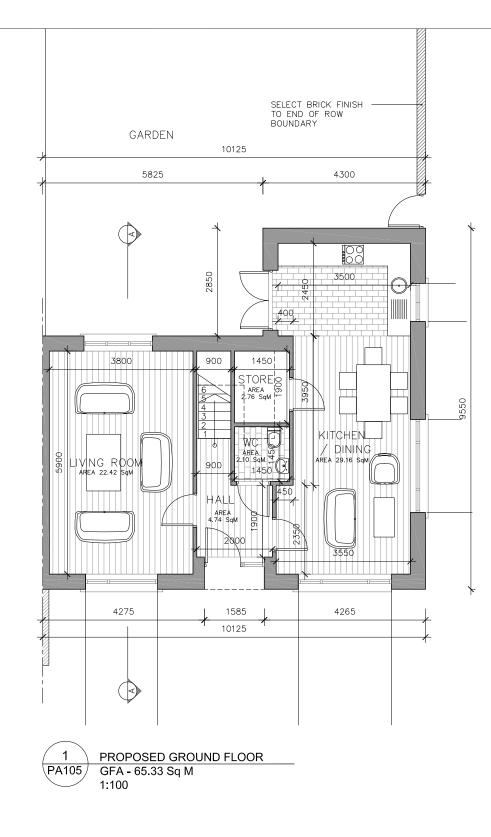

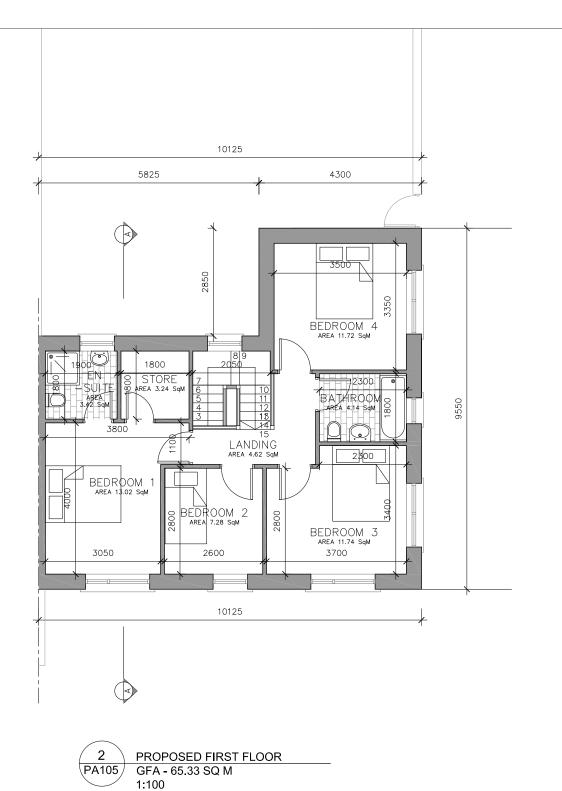


NOTES: Do not scale from this drawing.	NOTE: ALL DRAWINGS TO BE READ IN CONJUNCTION WITH D STRATTON REYNOLDS LANDSCAPE ARCHITECTS DRAWINGS		NE			ž,	areati	ive innovative flexi	blo	da	rmo	dv	Project. Resi	Fortunestown Lane & idential Development, S	
Any discrepancies found on site	Rev. Description.	Date.	Initials.	DRAWING KEY	SCALE BAR				bie		architectu		Title		
to be reported to Darmody Architects	A. Keyplan amended.	13/12/17	JL.			6666666	A STATE						The.	House Type 5 - Propos	ed Floor Plans
Immediately.							50 N					Street, Dublin 2			
Any discrepancies found on drawings to be reported to Darmody Architects immediately.					0 05						353 1 672 990 info@darmody darmodyarchi	yarchitecture.com	Client.	Greenacre Reside	ntial DAC
Refer to engineers drawings for structural detals.							Rev. No.	Scale	Date	Drn. By	Chkd. By	Issue	Dwg. No.	Job No.	
All dimensions sized to blockwork.	XREF'S CAD REF.						A	1:100, 1:200 @ A3	21-07-2017	Conor O'Donnell	Tim Darmody	PLANNING	11	PA-105	1518

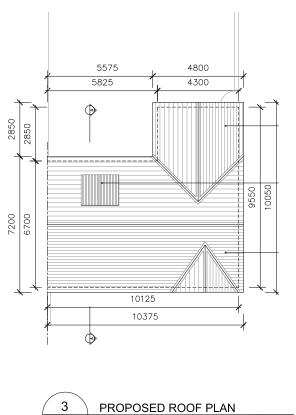


PA105

1:200

# HOUSE TYPE 5 - END OF TERRACE - 4 BED 2 STOREY - 131.65 SQ M

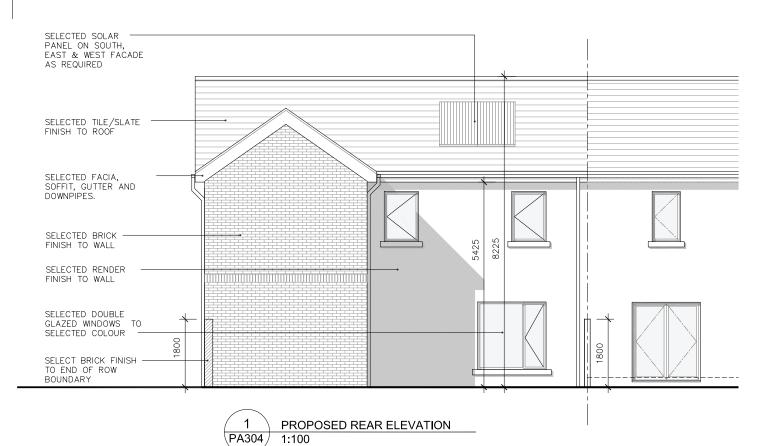

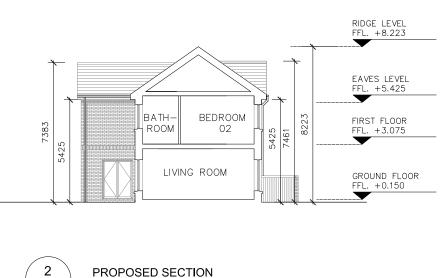





NOTES. Do not scale from this drawing.		E: ALL DRAWINGS TO BE READ IN CONJUNCTION W ATTON REYNOLDS LANDSCAPE ARCHITECTS DRAW		 	-4	arostivo	innovative flexi	blo	
Any discrepancies found on site to be reported to Darmody Architects Immediately. Any discrepancies found on drawings to be reported to Darmody Architects	A.	Description. Keyplan amended.	Date. Initials. 13/12/17 JL.	SCALE BAR 0 05		Creative	4	DIE	
Refer to engineers drawings for structural details.	XRE	F'S D REF.				Rev. No.	Scale 1:100 & 1:200@ A3		Drn. E Cono

PROPOSED SECTION

(PA304)

PA304

1:100

1:200

### SIDE ELEVATION- END OF TERRACE WHERE APPLICAB;E

## HOUSE TYPE 5 - END OF TERRACE - 4 BED 2 STOREY - 131.65 SQ M



Project. Fortunestown Lane & Garter Lane Residential Developmen Fortunestown Lane and Garter Lane, Saggart, Co.Dublin. Title House Type 5 - Proposed ELevations & Section

91 Townsend Street, Dublin 2 353 1 672 9907 info@darmodyarchitecture.com darmodyarchitecture.com

Greenacres Residential Ltd.


Job No.


3y	Chkd. By	ssue
r O'Donne <b>ll</b>	Tim Darmody	PLANNING


PA-304

Dwg. No

1518

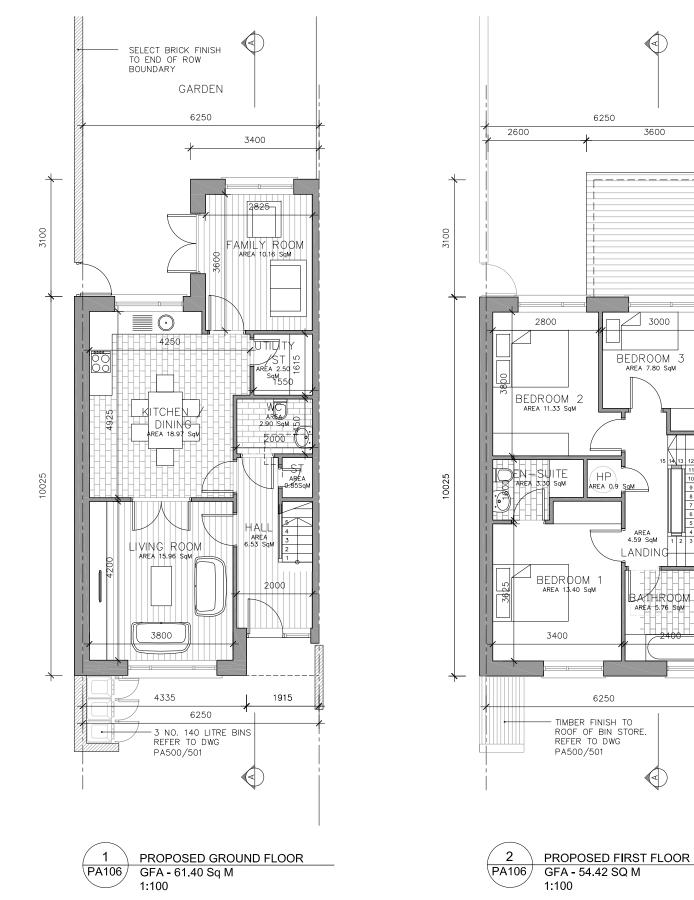

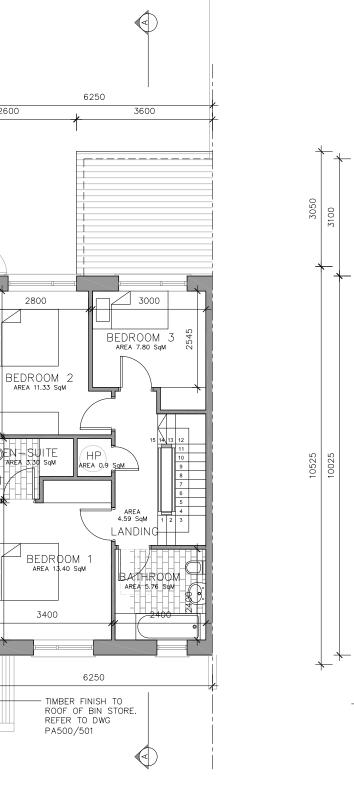

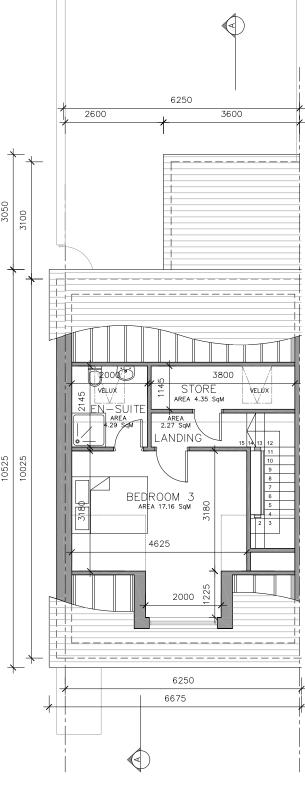

3

PA106


PROPOSED SECOND FLOOR

GFA - 34.45 SQ M

1:100

ISSUED FOR PLANNING ONLY, NOT FOR CONSTRUCTION


NOTES:	NOTE STRA	E: ALL DRAWINGS TO BE READ IN CONJUNCTION WITH DBFL CONSULTING ENGINEEI ATTON REYNOLDS LANDSCAPE ARCHITECTS DRAWINGS & SPECIFICATIONS.	RS & CUNNANE				z Å	areative	innovative flex	ible	da	rmo	dv	Project.	Fortunestow Residential Develo	n Lane & Gar opment, Sagga	
Any discrepancies found on site	Rev.	Description.	Date.	nitials.	DRAWING KEY	SCALE BAR	V 🖓 📲 materia da se la deservada			IDIO		architectu		Title.			
b be reported to Darmody Architects	Α.	Keyplan amended.	13/12/17	L.			1 1 1 1 1 1 A A	50 52	ê.						House Type 6	- Proposed F	loor Plans
nedlately.													Street, Dublin 2				
discrepancies found on drawings						0 05			VANNA			353 1 672 990	)/ yarchitecture.com	Cllent.			
ereported to Darmody Architects								Breat Star				darmodyarch	tecture.com		Greenaci	re Residential	DAC
r to engineers drawings							1 mm F I remaining and		-								
tructural details.							1 Second Learning Control of the second s	Rev. No.	Scale	Date	Drn. By	Chkd. By	ssue	Dwg. No.		Job No.	
dimensions sized to blockwork.	XRE	F'S ) REF.					And Party Party 1		1:100, 1:200 @ A:	21 07 2017	Conor O'Donnell	Tim Darmody	PLANNING	-11	PA-106		1518

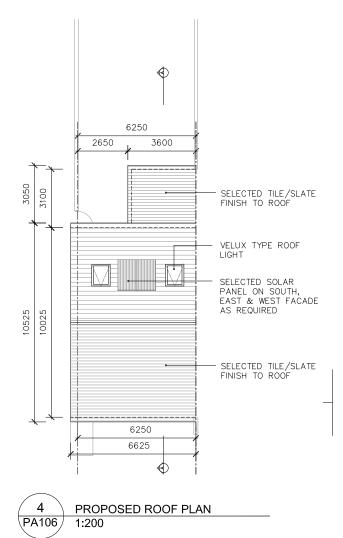

## HOUSE TYPE 6 - END OF TERRACE - 4 BED 3 STOREY - 150.25 SQ M



NOTES Do not scale from this drawing.	NOTE: ALL DRAWINGS TO BE READ IN CONJUNCTION WITH DBFL CONSULTING ENGINEE STRATTON REYNOLDS LANDSCAPE ARCHITECTS DRAWINGS & SPECIFICATIONS.	RS & CUNNANE			z- <b>Č</b>	1	Greative	innovative flex	ible	da	rmoc	łv
Any discrepancies found on site	Rev. Description.	Date. Initials		SCALE BAR	]			millovative nex	IDIG		architectur	
to be reported to Darmody Architects Immediately.	A Keyplan amended.	13/12/17 JL.	-			160					91 Townsend St	treet, Dub <b>li</b> i
Any discrepancies found on drawings to be reported to Darmody Architects immediately.				0 05		and terrated					353 1 672 9907 info@darmodya darmodyarchite	architecture.
Refer to engineers drawings for structural details.			_				Rev. No.	Scale	Date	Drn. By	Chkd. By	Issue
All dimensions sized to blockwork.	XREF'S CAD REF.						А	1:100 & 1:200@ A	3 21-07-2017	Conor O'Donnell	Tim Darmody	PLANNING

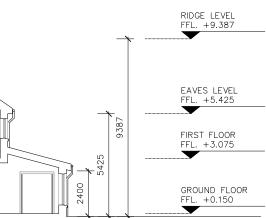

# HOUSE TYPE 6 - END OF TERRACE - 4 BED 3 STOREY - 150.25 SQ M

PA-305



Dwg. No


Project. Fortunestown Lane & Garter Lane Residential Developmen Fortunestown Lane and Garter Lane, Saggart, Co.Dublin.


House Type 6 - Proposed ELevations & Section


Greenacres Residential Ltd.


Job No.

1518

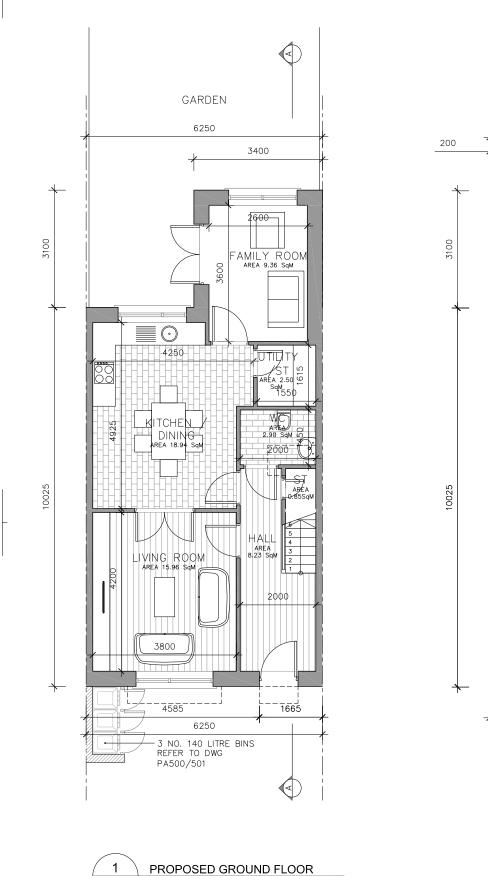


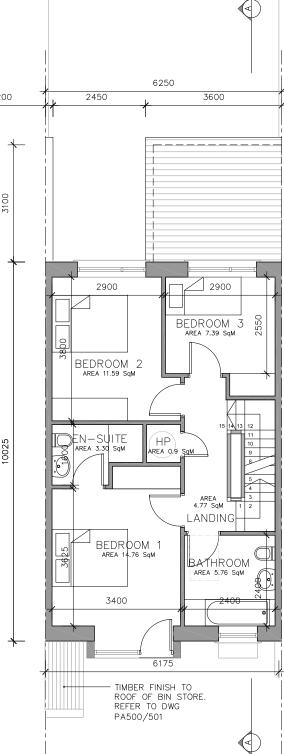

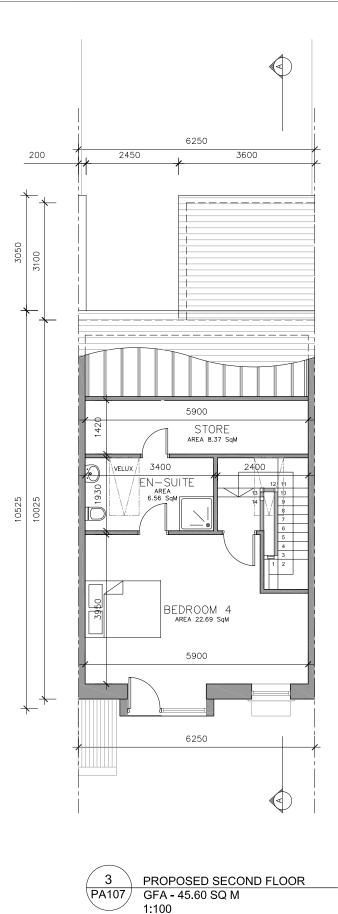

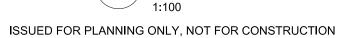

PA107 GFA - 62.35 Sq M

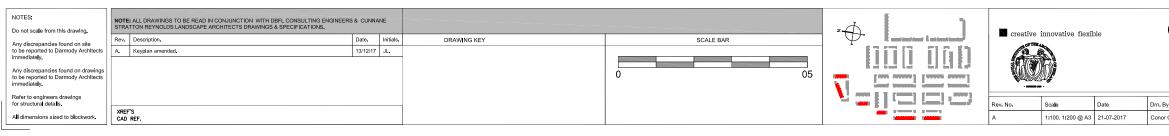


PROPOSED FIRST FLOOR

GFA - 55.78 SQ M

1:100

2

**PA107** 

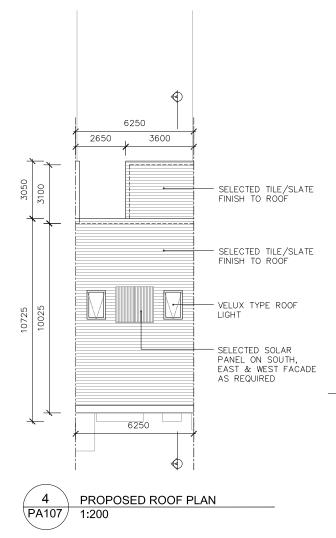

# HOUSE TYPE 7 - END OF TERRACE - 4 BED 3 STOREY - 163.73 SQ M

da	rmoc	ly			Lane & Garter Lane oment, Saggart, Co.Dublin.
i	architectur 91 Townsend St 353 1 672 9907 info@darmodya darmodyarchite	treet, Dub <b>li</b> n 2	Title.		Proposed Floor Plans Residential DAC
iy O'Donne <b>ll</b>	Chkd. By Tim Darmody		Dwg. No.	PA-107	Job No. 1518





	NOTE: ALL DRAWINGS TO BE READ IN CONJUNCTION WITH DBFL CONSULTING ENGINEEF STRATTON REYNOLDS LANDSCAPE ARCHITECTS DRAWINGS & SPECIFICATIONS.	S & CUNI	JANE	 	-	areative.	innovative flexil	bla	
Any discrepancies found on site	Rev. Description.	Date.	Initials.	SCALE BAR				JIE	
to be reported to Darmody Architects	A. Keyplan amended.	13/12/1	7 JL.			653	ē.		
Immediately.									
Any discrepancies found on drawings to be reported to Darmody Architects				0 05	time from the second free second	SUN S			
immediately.					Lang Sama Samaa Samaa				
Refer to engineers drawings					🔰 🥂 ww E.S. Ianni Janni "wwi			1	
for structural details.	versie					Rev. No.	Scale	Date	Drn. B
All dimensions sized to blockwork.	XREF'S CAD REF.					А	1:100 & 1:200@ A3	21-07-2017	Cono
	L			•			1		

# HOUSE TYPE 7 - MID TERRACE - 4 BED 3 STOREY - 163.73 SQ M

	91 Townsend Sr 353 1 672 9907 info@darmodya darmodyarchite	e <b></b> Irchitecture.com	Fortunestown Lane and Title. House Type 7 - Pro	rter Lane Residential Development Garter Lane, Saggart, Co.Dublin. oposed ELevations & Section res Residential Ltd.
Ву	Chkd. By	Issue	Dwg. No.	Job No.
or O'Donne <b>ll</b>	Tim Darmody	PLANNING	PA-306	1518



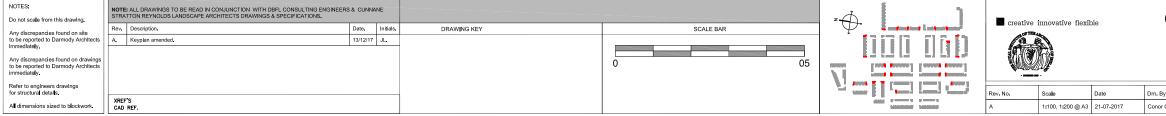

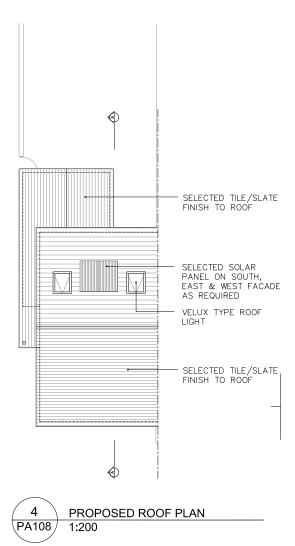

2875

2 3 4 5 6 7 8

STUDY

AREA 4.38 SqM

VELUX

Store

AREA | 2.84 SqM 0

1500

1525

# HOUSE TYPE 8 - END OF TERRACE - 4 BED 3 STOREY - 156.93 SQ M

da	rmo	dy	Project. Fortunestown Lane & Garter Lane Residential Development, Saggart, Co.Dub							
	architectu	ire -	Title.	House Type 8	3 - Proposed Floor Plans					
	353 1 672 990	, architecture.com	Cllent.	Greenac	ere Residential DAC					
Ву	Chkd. By	Issue	Dwg. No.		Job No.					
r O'Donne <b>ll</b>	Tim Darmody	PLANNING		PA-108	1518					



NOTES. Do not scale from this drawing.		TE: ALL DRAWINGS TO BE READ IN CONJUNCTION WITH DBFL CONSULTING ENC RATTON REYNOLDS LANDSCAPE ARCHITECTS DRAWINGS & SPECIFICATIONS.	INEERS & CUNNAI	NE	 	-4	areative	innovative flex	ible	
Any discrepancies found on site	Rev	/. Description.	Date.	Initials.	SCALE BAR			milovative nex	IDIG	
to be reported to Darmody Architects	Α.	Keyplan amended.	13/12/17	JL.		1969 B B B B B B B B B B B B B B B B B B	65			
Immediately.										
Any discrepancies found on drawings to be reported to Darmody Architects					0 05	wanter front transmit frontes house i				
immediately.										
Refer to engineers drawings						🖉 📝 🖬 🖉 🖉 🖉 🖉 🖉 🖉 🖉		1	1	_
for structural details.						- man 2 2 . Person 1 (1999)	Rev. No.	Scale	Date	Drn. By
All dimensions sized to blockwork.		EF'S JD REF.					A	1:100 & 1:200@ A	3 21-07-2017	Conor

# HOUSE TYPE 8 - END OF TERRACE - 4 BED 3 STOREY - 156.93 SQ M



Project. Fortunestown Lane & Garter Lane Residential Developmen Fortunestown Lane and Garter Lane, Saggart, Co.Dublin. Title

91 Townsend Street, Dublin 2 353 1 672 9907 info@darmodvarchitecture.com darmodyarchitecture.com

House Type 8 - Proposed ELevations & Section

Job No.


Dwg. No


Greenacres Residential Ltd.


<i>,</i>	Chkd. By	ssue
O'Donne <b>ll</b>	Tim Darmody	PLANNING

PA-307

1518

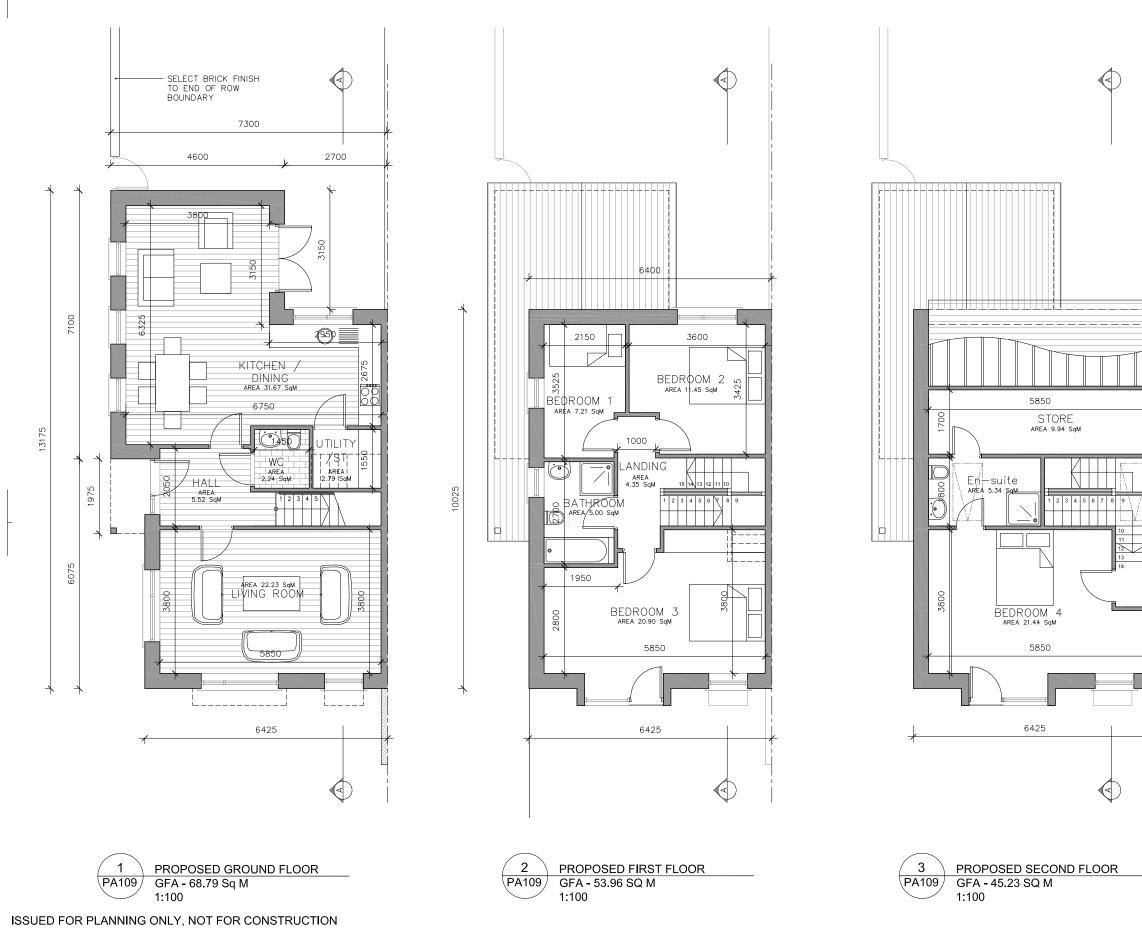

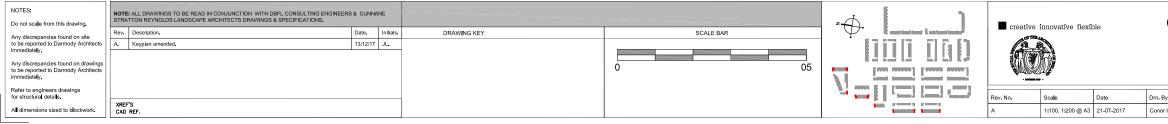


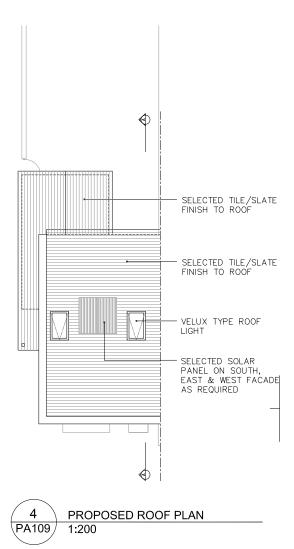


# HOUSE TYPE 9 - END OF TERRACE - 4 BED 3 STOREY - 169.34 SQ M

da	rmo	dy	Project.		vn Lane & Garter Lane lopment, Saggart, Co.Dublin.				
	architectu	ire -	Title. House Type 9 - Proposed Floor Plans						
	353 1 672 990	, architecture.com	Cllent.	Greenad	cre Residential DAC				
Ву	Chkd. By	Issue	Dwg. No.		Job No.				
r O'Donnell	Tim Darmody	PLANNING		PA-109	1518				



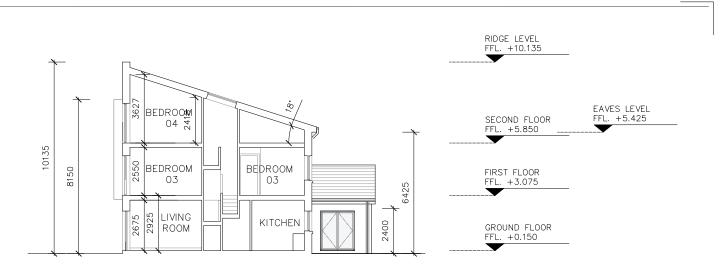

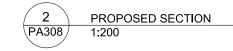



NOTES: Do not scale from this drawing.		TE: ALL DRAWINGS TO BE READ IN CONJUNCTION WITH DBFL CONSULTING ENGINEERS NATTON REYNOLDS LANDSCAPE ARCHITECTS DRAWINGS & SPECIFICATIONS.	& CUNN	IANE	 	z Å	1 1	arostivo	innovative flexi	bla	
Any discrepancies found on site	Rev.	. Description.	Date.	Initials.	SCALE BAR	$\varphi$	E and and a state of the state	Creative	innovative nexi	bie	
to be reported to Darmody Architects	Α.	Keyplan amended.	13/12/17	JL.		· · · ·	100 00 <b>0</b>	63			
Immediately.											
Any discrepancies found on drawings to be reported to Darmody Architects immediately.					0 05						
Refer to engineers drawings											
for structural details.	XR	FF'9					S _ month reserve a finally.	Rev. No.	Scale	Date	Drn. By
All dimensions sized to blockwork.		D REF.						A	1:100 & 1:200@ A	3 21-07-2017	Conor C

# HOUSE TYPE 9 - END OF TERRACE - 4 BED 3 STOREY - 169.34 SQ M

Project. Fortunestown Lane & Garter Lane Residential Developmen Fortunestown Lane and Garter Lane, Saggart, Co.Dublin. Title House Type 9 - Proposed ELevations & Section

91 Townsend Street, Dublin 2 353 1 672 9907 info@darmodyarchitecture.com darmodyarchitecture.com

Greenacres Residential Ltd.


Job No.

у	Chkd. By	ssue
O'Donnell	Tim Darmody	PLANNING

PA-308

Dwg. No

1518

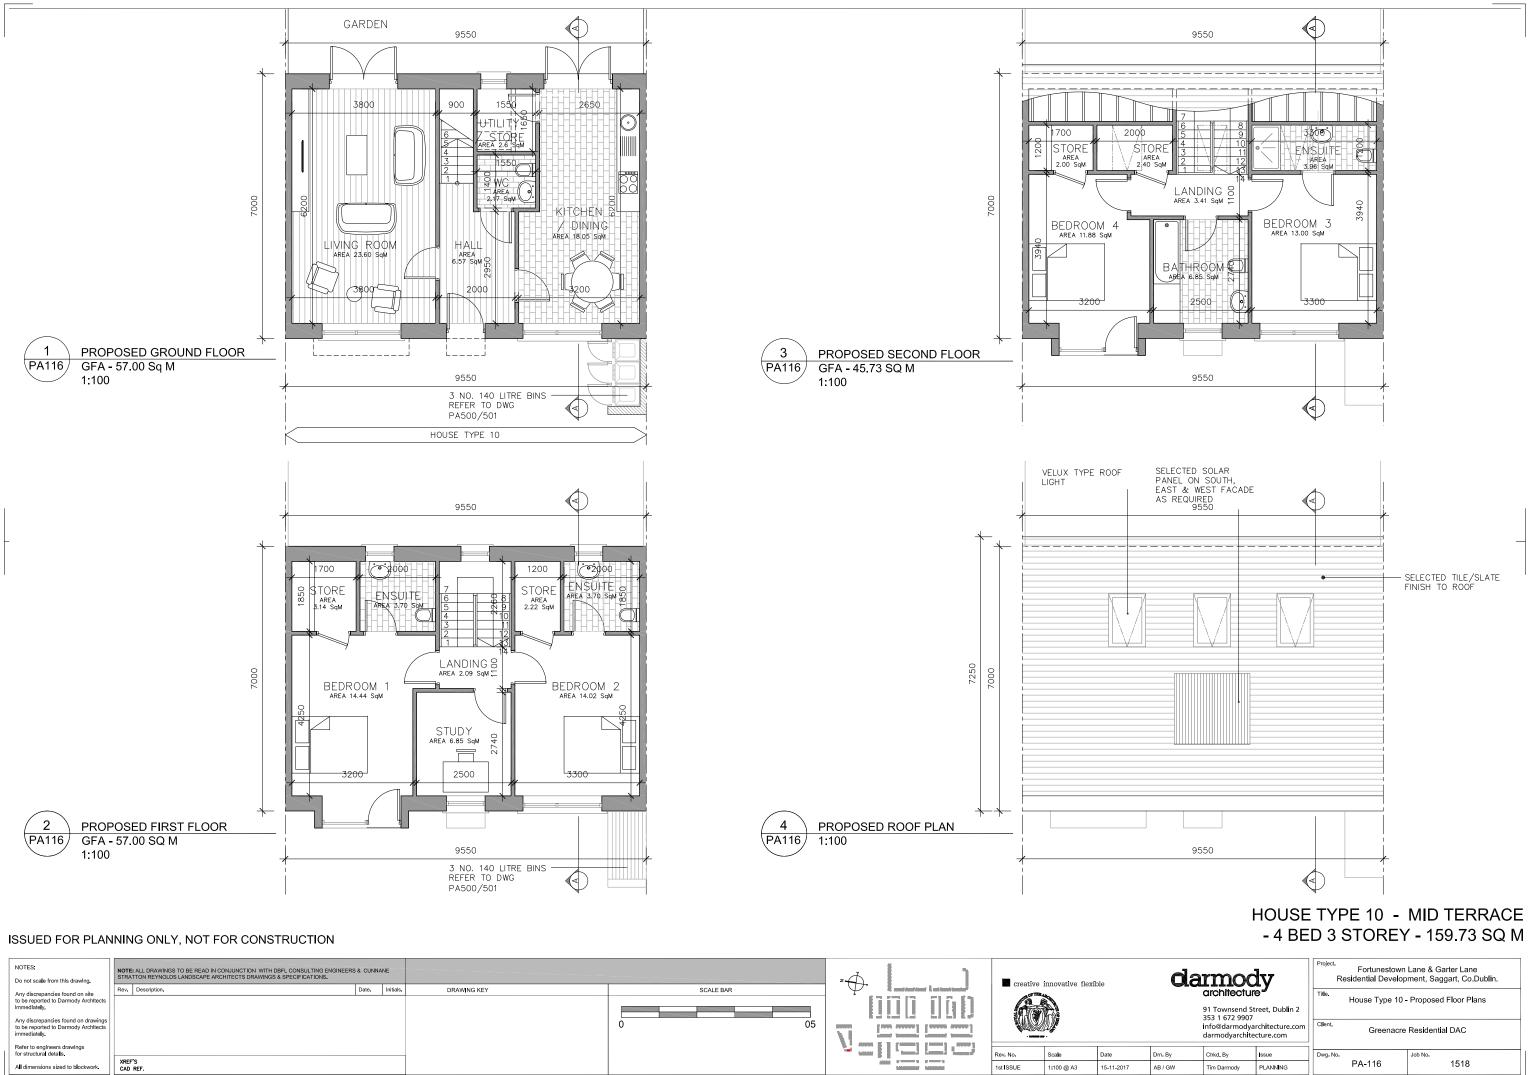

	NOTE: ALL DRAWINGS TO BE READ IN CONJUNCTION WITS STRATTON REYNOLDS LANDSCAPE ARCHITECTS DRAWIN		ANE				-	1 1		e innovative flexi		ſ
•	Rev. Description.	Date.	Initials.	DRAWING KEY		SCALE BAR	$\neg \varphi$	· Remainstrate Lawrence	Creativ		ibie	
to be reported to Darmody Architects Immediately.								000 000		14		
Any discrepancies found on drawings to be reported to Darmody Architects immediately.					0	05						
Refer to engineers drawings							- 1 NJ #			[	1	T
for structural details.	XREF'S								Rev. No.	Scale	Date	Drn. By
All dimensions sized to blockwork.	CAD REF.								1st ISSUE	1:100 @ A3	15-11-2017	AB / GW



NOTES: Do not scale from this drawing.	NOTE: ALL DRAWINGS TO BE READ IN CONJUNCTION WITH DBFL CONSUL STRATTON REYNOLDS LANDSCAPE ARCHITECTS DRAWINGS & SPECIFICA		IANE			2	greative	innovative flexi	blo	
Any discrepancies found on site	Rev. Description.	Date.	Initials.		SCALE BAR				bie	
to be reported to Darmody Archited Immediately.	ts					ממת חדום				
Any discrepancies found on drawin to be reported to Darmody Archited immediately.					0 05					
Refer to engineers drawings for structural details.									1	<b>—</b>
ior structural details.	XREF'S			1			Rev. No.	Scale	Date	Drn. B
All dimensions sized to blockwork.	CAD REF.						1st ISSUE	1:100 & 1:200@ A3	15/11/17	AB / C

# - 4 BED 3 STOREY - 159.73 SQ M



Fortunestown Lane & Garter Lane Residential Development, Saggart, Co.Dublin.

Title. House Type 10 - Proposed ELevations & Section

91 Townsend Street, Dublin 2 353 1 672 9907 info@darmodyarchitecture.com darmodyarchitecture.com

Greenacres Residential Ltd.

Job No.


у	Chkd. By	ssue
W	Tim Darmody	PLANNING


PA-309

roject

Dwg. No

1518

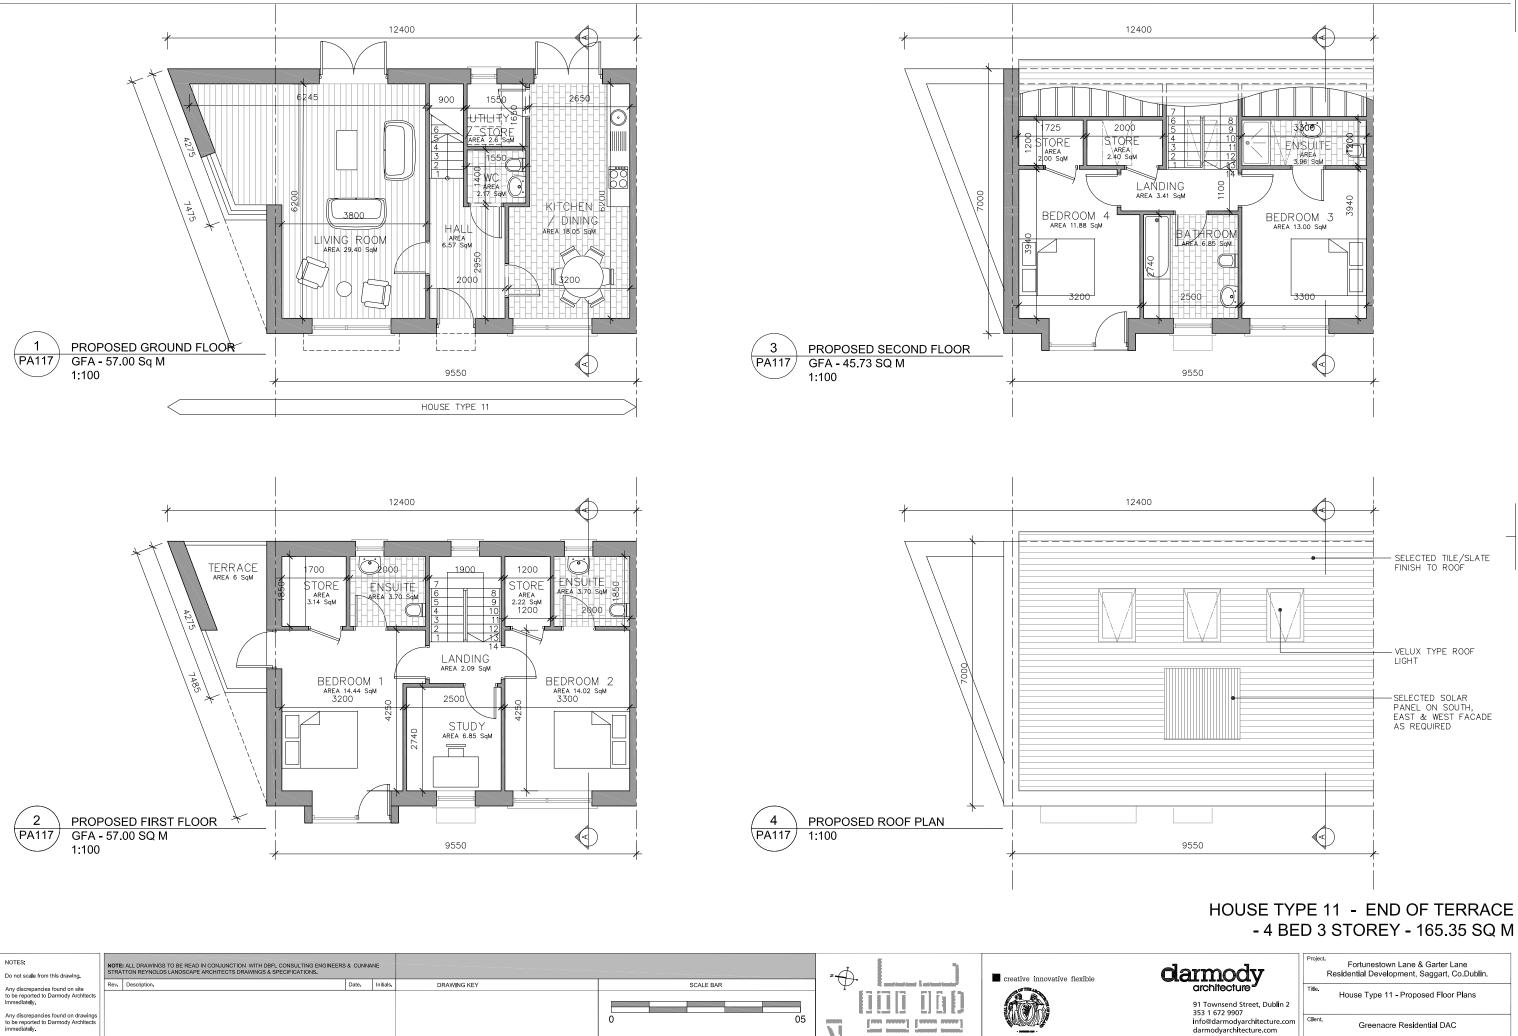

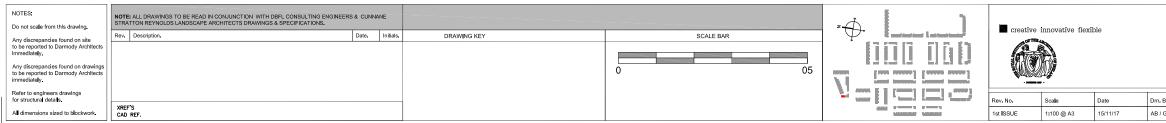

Ву	Chkd. By	ssue
GW	Tim Darmody	PLANNING


PA-117

Dwg. No

1518

Job No.



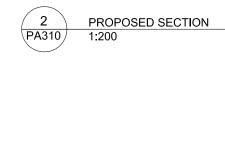

362

2550

2675

10135

BEDROOM

03

KITCHEN


DINING

02

005



NOTES: Do not scale from this drawing.	NOTE: ALL DRAWINGS TO BE READ IN CONJUNCTION WITH DBFL CONSULTING ENGINEER STRATTON REYNOLDS LANDSCAPE ARCHITECTS DRAWINGS & SPECIFICATIONS.	S& CUN	NANE		2	4	areati	ive innovative fle	viblo	
Any discrepancies found on site to be reported to Darmody Architects Immediately.	Rev. Description.	Date.	initials.	SCALE BAR				STERAL D	stine	
Any discrepancies found on drawings to be reported to Darmody Architects immediately.				0 05						
Refer to engineers drawings for structural details.						, 프 [] (크) (크) (크)	Rev. No.	Scale	Date	Drn.
All dimensions sized to blockwork.	XREF'S CAD REF.						1st ISSUE	1:100 & 1:200@	A3 15/11/17	AB

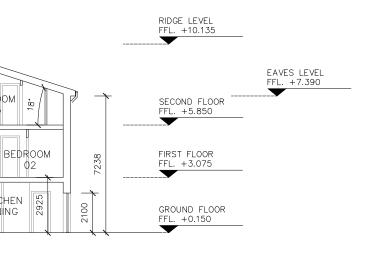

# - 4 BED 3 STOREY - 165.35 SQ M

91 Townsend Street, Dublin 2 353 1 672 9907 info@darmodyarchitecture.com darmodyarchitecture.com

Job No.


Greenacres Residential Ltd.

ly.	Chkd. By	ssue
9W	Tim Darmody	PLANNING

PA-310


Dwg. No

1518

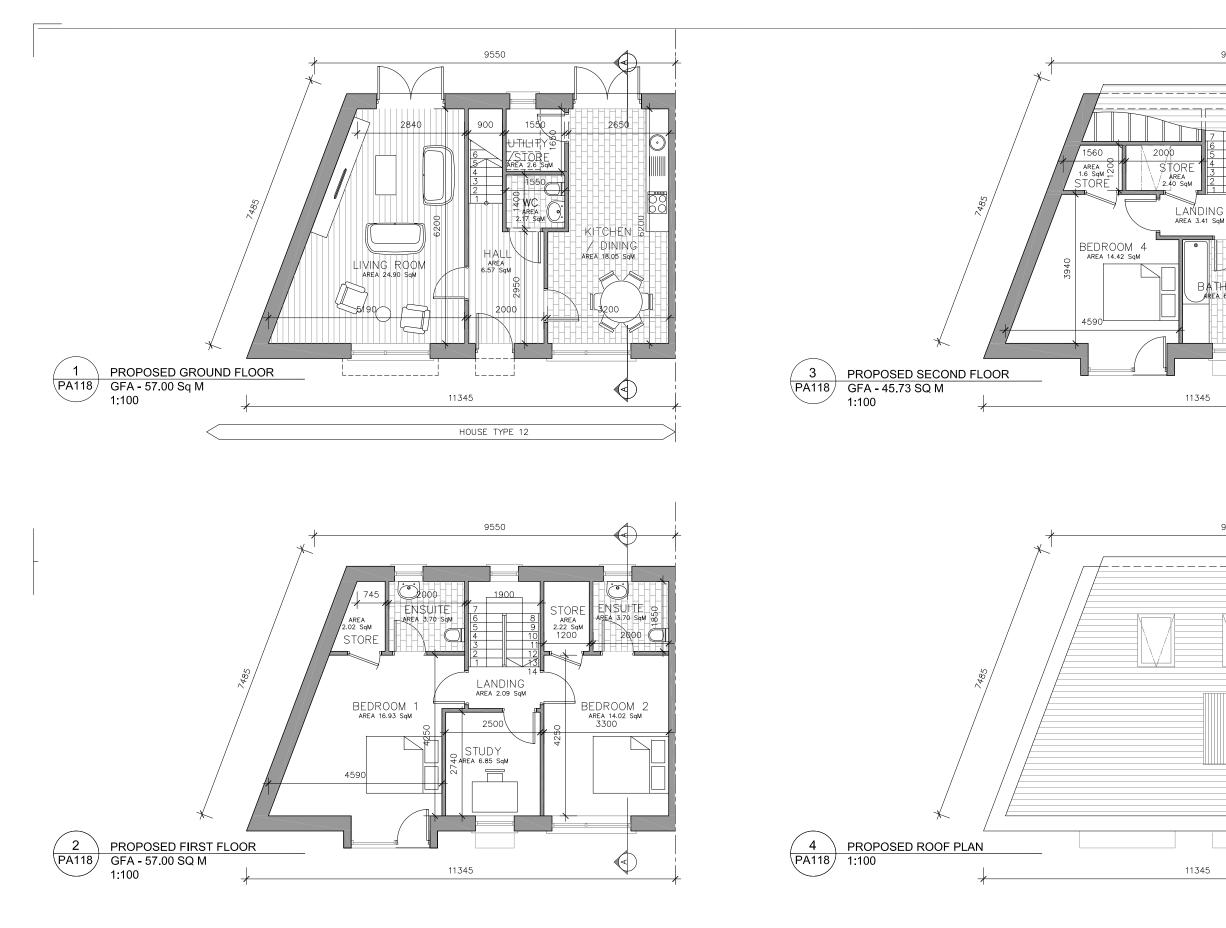


IOTES:	NOTE: ALL DRAWINGS TO BE READ IN CONJUNCTION W STRATTON REYNOLDS LANDSCAPE ARCHITECTS DRAWI		CUNNANE				groatiu	e innovative fle					Project. Fortunestown Lane & Garter Lane Residential Development, Saggart, Co.Dublin.					
ny discrenancies found on site	Rev. Description.	D	ate. Initials	DRAWING KEY	SCALE BAR				exible		architect	ure	Title.					
ny discrepancies found on site b be reported to Darmody Architects nmediately.						66666666	19 13 .	R				0.0	1110.	House Type	12 - Proposed	d Floor Plans		
mediately.					······							l Street, Dub <b>li</b> n 2						
discrepancies found on drawings					0 05						353 1 672 99		Cllent.					
e reported to Darmody Architects hediately.					0 05		A COL	L. L. K				lyarchitecture cor	n    Client.	Greena	acre Residentia	al DAC		
							- 2018	•			darmodyarch	ltecture.com						
fer to engineers drawings structural details.							Rev. No.	Scale	Date	Drn. By	Chkd. By	ssue	Dwg. No		Job No.			
	XREF'S					and the second the second	1.60.110.	Julie	Date	Dilli by	Offiku, by			PA-118	300 140.	1518		
dimensions sized to blockwork.	CAD REF.						1st SSUE	1:100 @ A3	15/11/17	AB / GW	Tim Darmody	PLANNING		FA-110		1010		




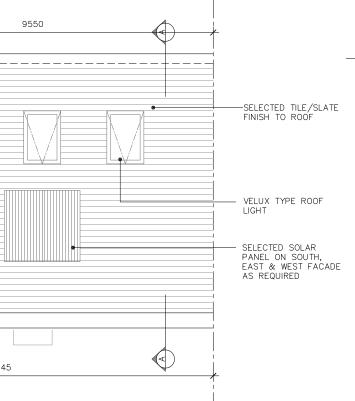


# HOUSE TYPE 12 - END OF TERRACE - 4 BED 3 STOREY - 164.58 SQ M



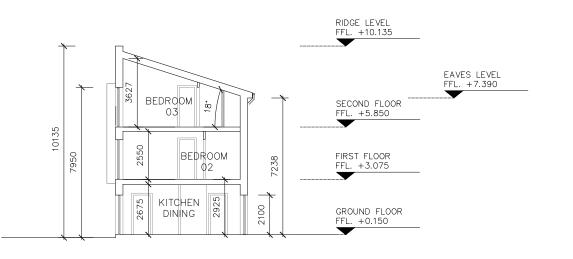

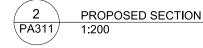


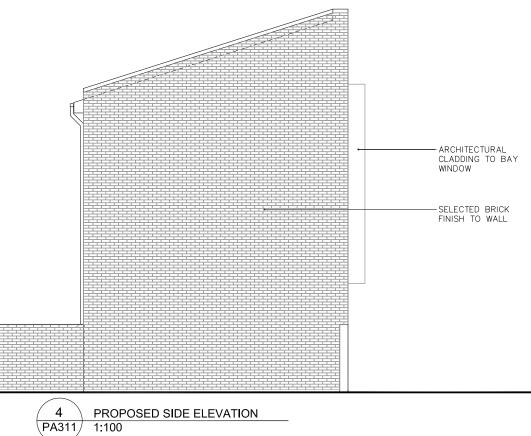


NOTES: Do not scale from this drawing.	NOTE: ALL DRAWINGS TO BE READ IN CONJUNCTION WITH DBFL CO STRATTON REYNOLDS LANDSCAPE ARCHITECTS DRAWINGS & SPEC		NE	 	-4	groativa	e innovative flexi	ible	
Any discrepancies found on site	Rev. Description.	Date.	Initials.	SCALE BAR				IDIe	
to be reported to Darmody Architects Immediately.									
Any discrepancies found on drawings to be reported to Darmody Architects immediately.				0 05			<u>M</u>		
Refer to engineers drawings					Mark 2 5 Lanna Lanna "Marks" Mark 2 5 Lanna Lanna 1 Marks			1	_
for structural details.					a a serie a serie de la construcción de la construc	Rev. No.	Scale	Date	Drn
All dimensions sized to blockwork.	XREF'S CAD REF.					1st ISSUE	1:100 & 1:200@ A	3 15/11/17	AB

# HOUSE TYPE 12 - END OF TERRACE - 4 BED 3 STOREY - 164.58 SQ M

da	armo	dy		own Lane & Garter Lane elopment, Saggart, Co.Dubl <b>i</b> n.
	architectu	lie 2	Title. House Type 12 -	Proposed ELevations & Section
	353 1 672 990	architecture.com	Client. Greena	acres Residential Ltd.
.By	Chkd. By	ssue	Dwg. No.	Job No.
/ GW	Tim Darmody	PLANNING	PA-311	1518
			<u> </u>	

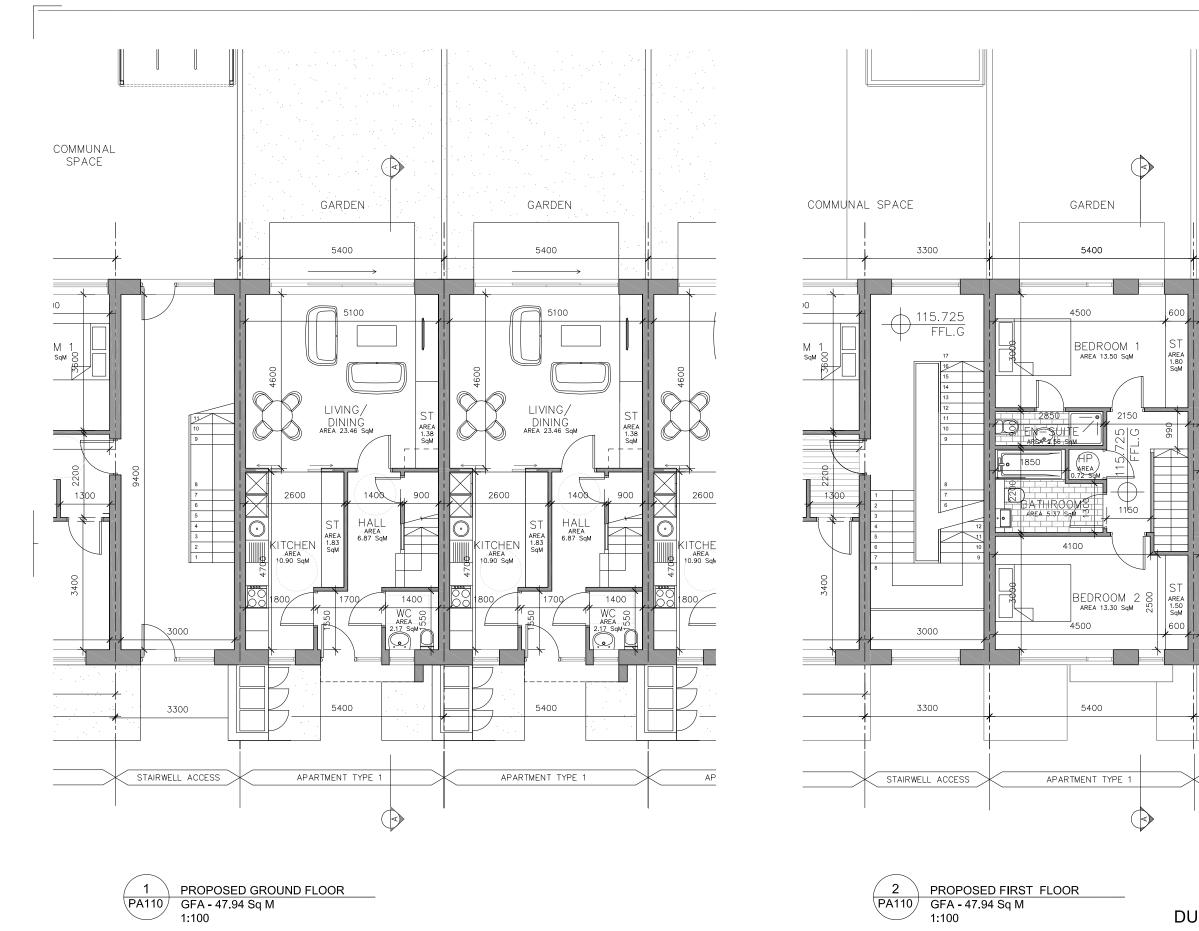



NOTES: NOTE: ALL DRAWINGS TO BE READ IN CONJUNCTION WITH DBFL CONSULTING ENGINEERS & CUNNANE STRATTON REYNOLDS LANDSCAPE ARCHITECTS DRAWINGS & SPECIFICATIONS. ≈⊕ Do not scale from this drawing. Creative innovative flexible Date. Initials. DRAWING KEY SCALE BAR Rev. Description Any discrepancies found on site to be reported to Darmody Architects Immediately. 13/12/17 JL. Ĩ A. Keyplan amended. 05 Any discrepa to be reporte immediately para a Tanàna a d to Da V-je [\_\_\_] ,\_\_\_} Refer to engineers drawings for structural details. Drn. By Conor Rev. No. Scale Date XREF'S CAD REF. 21-07-2017 All dimensions sized to blockwork. 1:200 @ A3

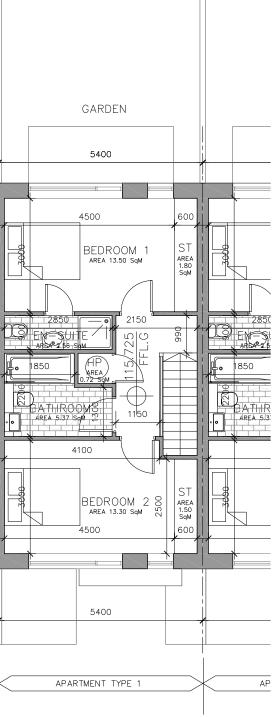

## DUPLEX APARTMENT TYPE 1 - MID TERRACE - 2 BED 2 STOREY - 95.88 SQ M

	architectur 91 Townsend St 353 1 672 9907	e <b>"</b>	Residential Devel	vn Lane & Garter Lane opment, Saggart, Co.Dublin. <sup>-</sup> ype 1 - Proposed Floor Plans
	info@darmodya darmodyarchite		Cllent. Greenac	re Residential DAC
Зу	Chkd. By	Issue	Dwg. No.	Job No.
r O'Donne <b>ll</b>	Tim Darmody	PLANNING	PA-110	1518
r O'Donne <b>ll</b>	Tim Darmody	PLANNING	PA-110	1518

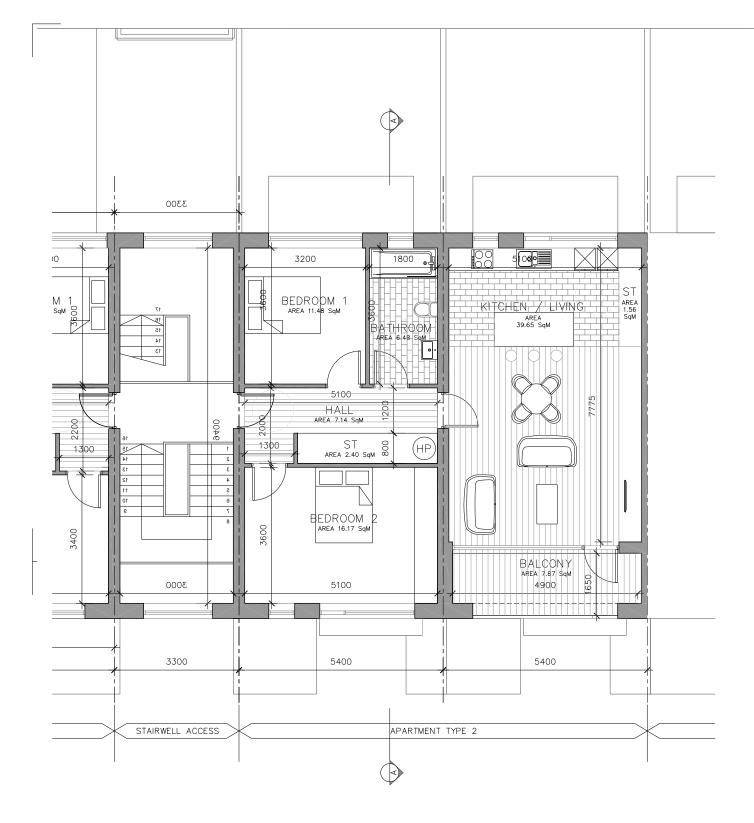


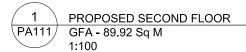


NOTES: Do not scale from this drawing.		ET ALL DRAWINGS TO BE READ IN CONJUNCTION WITH DEFL CONSULTING ENGINEERS & ATTON REYNOLDS LANDSCAPE ARCHITECTS DRAWINGS & SPECIFICATIONS,	CUNN/	NE			≥4	avoative	innovative flexi	blo	
Any discrepancies found on site	Rev.	Description.	Date.	Initials.	DRAWING KEY	SCALE BAR				bie	
to be reported to Darmody Architects	Α.	Keyplan amended.	3/12/17	JL.			6676 A 66	63	e l		
							- 티브린 티브린				
Any discrepancies found on drawings to be reported to Darmody Architects immediately.						0 05					
Refer to engineers drawings for structural details.											
for structural details.	XRE							Rev. No.	Scale	Date	Drn.
All dimensions sized to blockwork.		d REF.						А	1:200 @ A3	21-07-2017	Cone

# APARTMENT TYPE 2 - MID TERRACE - 2 BED SINGLE STOREY - 89.92 SQ M

da	rmod	ły	Project.		Lane & Garter Lane ment, Saggart, Co.Dublin.
	91 Townsend St 353 1 672 9907	-		Apartment Type 2	- Proposed Floor Plans
	info@darmodya darmodyarchite		Cllent.	Greenacre	Residential DAC
Ву	Chkd. By	ssue	Dwg. No.		Job No.
er O'Donne <b>ll</b>	Tim Darmody	PLANNING		PA-111	1518

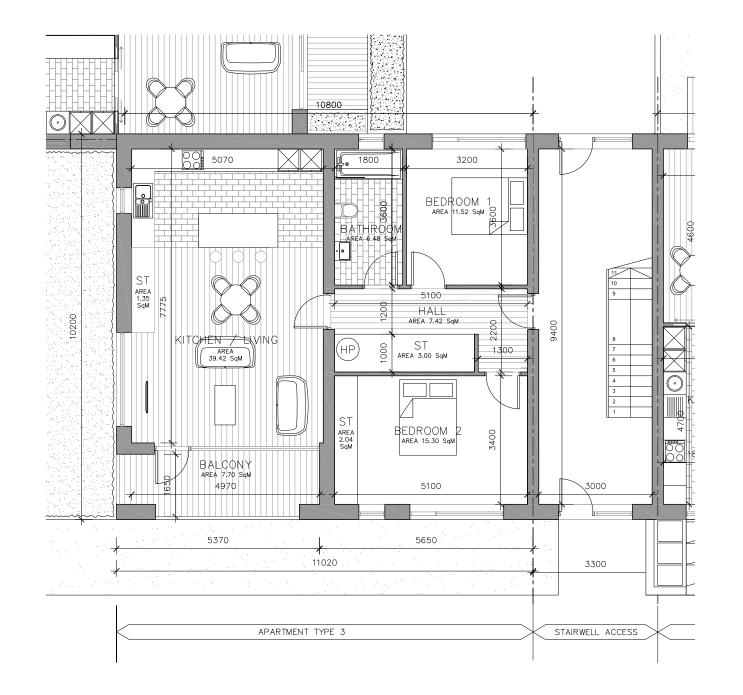

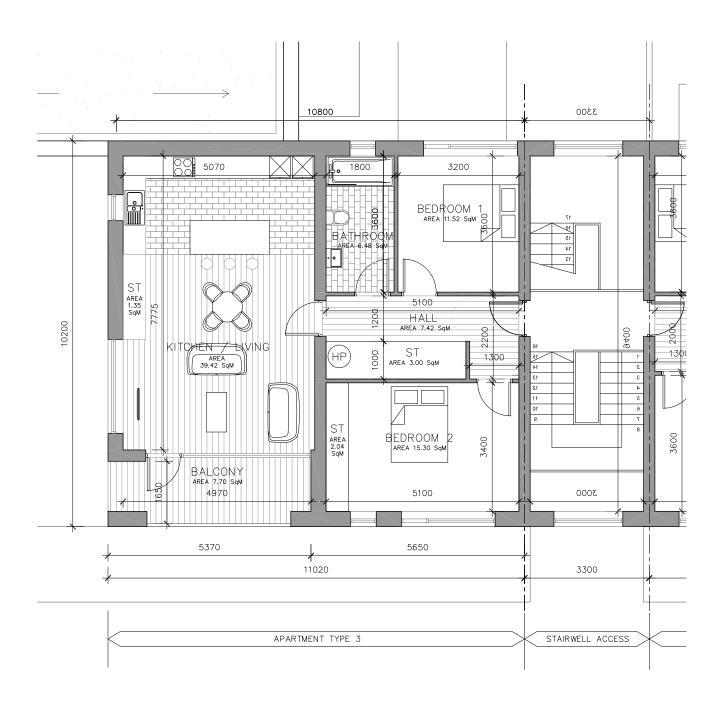

1 PROPOSED GROUND FLOOR PA112 GFA - 89.92 Sq M 1:100

### ISSUED FOR PLANNING ONLY, NOT FOR CONSTRUCTION

NOTES: Do not scale from this drawing.	NOTE: ALL DRAWINGS TO BE READ IN CONJU STRATTON REYNOLDS LANDSCAPE ARCHITED	NCTION WITH DBFL CONSULTING ENGINEERS & CUNN STS DRAWINGS & SPECIFICATIONS.	IANE			24	Creati	ve innovative fle	vible	da	rmo	dv	Project. Re		Lane & Garter Lane ment, Saggart, Co.l	
Any discrepancies found on site	Rev. Description.	Date.	Initials.	DRAWING KEY	SCALE BAR				stiple		architectu	Jre	Title			
to be reported to Darmody Architects	A. Keyplan amended.	13/12/1	7 JL.				1053	R					·····	partment Type 3	- Proposed Floor F	Plans
Immediately.		1						Ô)				Street, Dublin 2				
Any discrepancies found on drawings to be reported to Darmody Architects immediately.					0 05		NA) Z	SANNA			353 1 672 990	yarchitecture.com	Cllent.			
immediately.						A grant terminal second terminal	Buch				darmodyarch			Greenacre	Residential DAC	
Refer to engineers drawings						[ V] see E.I. Level Level "seed.		1		1	· ·	1				
for structural details.						and the second second second second	Rev. No.	Scale	Date	Drn. By	Chkd. By	Issue	Dwg. No.		Job No.	
All dimensions sized to blockwork.	XREF'S CAD REF.						A	1:200 @ A3	21-07-2017	Conor O'Donnell	Tim Darmody	PLANNING	1	PA-112	1518	
	· ·															

2

PA112

1:100

PROPOSED FIRST & SECOND FLOOR PLAN


# APARTMENT TYPE 3 - END OF TERRACE - 2 BED SINGLE STOREY - 89.92 SQ M



NO <sup>*</sup> Do i			E: ALL DRAWINGS TO BE READ IN CONJUNCTION ATTON REYNOLDS LANDSCAPE ARCHITECTS DRA		ANE	 	≈4	1	graativa	innovative flexible		
Any	discrepancies found on site	Rev.	Description.	Date.	Initials.	SCALE BAR		na Lastanstand				
to b	e reported to Darmody Architects nedlately.	Α.	Keyplan amended.	13/12/17	JL.		1111	nan -				
to b	r discrepancies found on drawings e reported to Darmody Architects nediately.					0 05						
Ref	er to engineers drawings structural detalis.						- 월드 [[드]					1
I TOP S	structural details.	XREI	'F'S						Rev. No.	Scale D	Date	Drn. By
Allo	dimensions sized to blockwork.		) REF.						A	1:100 & 1:200@ A3 2	1-07-2017	Conor


# APARTMENT BLOCK ELEVATIONS


da		e <b>-</b>	Title.	dential Develop	Lane & Garter Lane ment , Saggart, Co.Dublin. Proposed ELevations & Section
	91 Townsend St 353 1 672 9907 info@darmodya darmodyarchite	rchitecture.com	Cllent.	Greenacres	s Residential DAC
By	Chkd. By		Dwg. No.	PA-309	Job No. 1518
er O'Donne <b>ll</b>	Tim Darmody	PLANNING		PA-309	1516

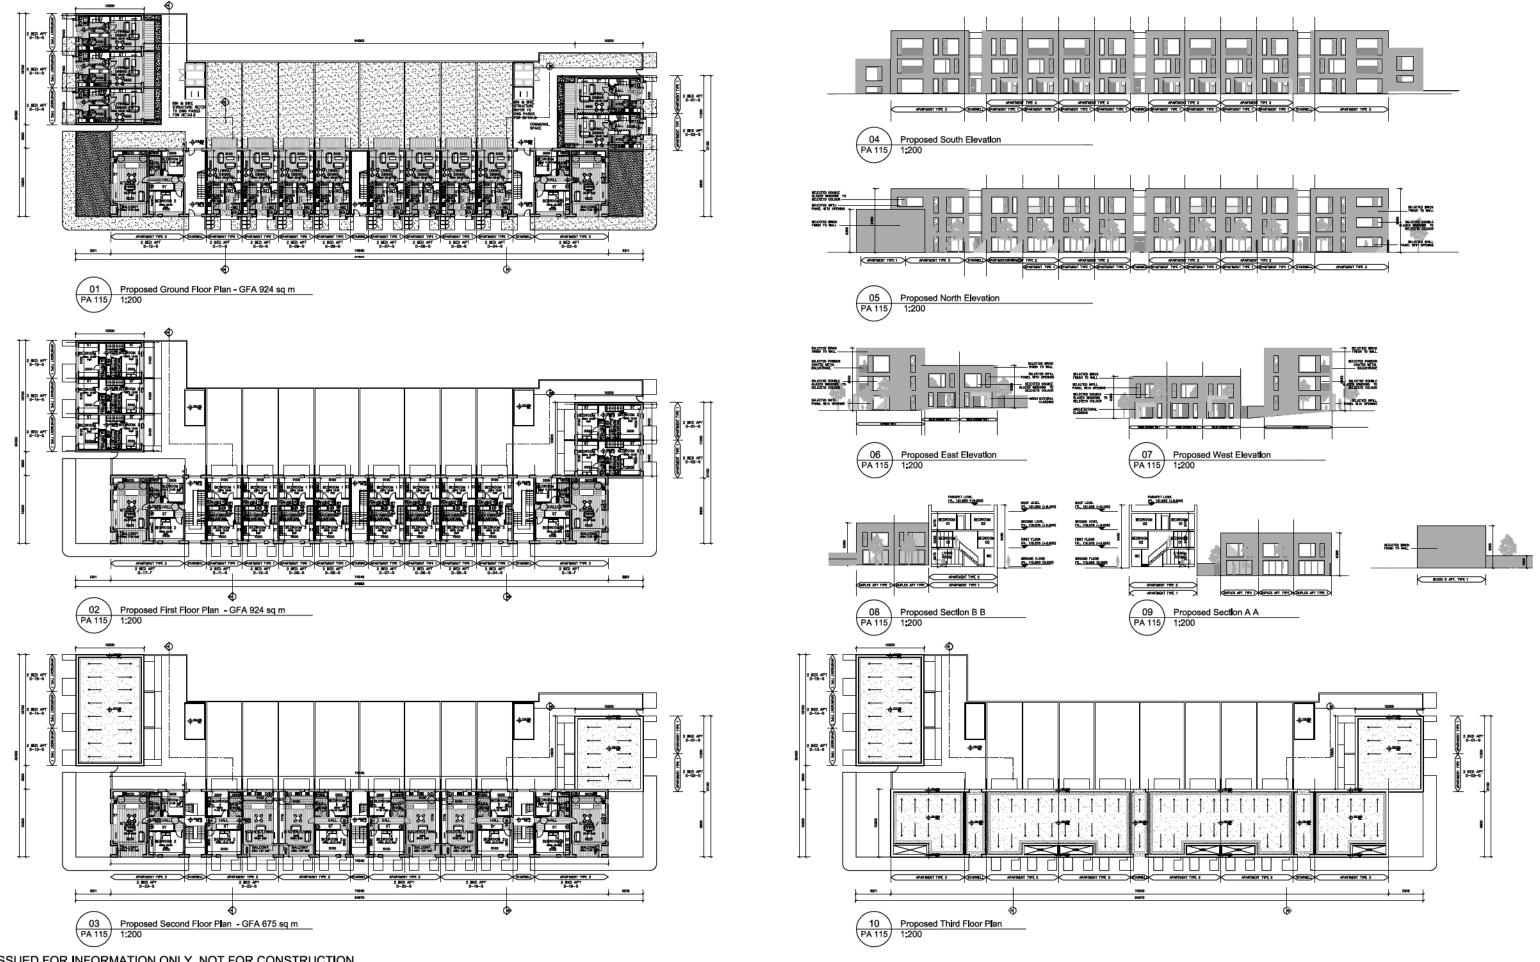

### ISSUED FOR INFORMATION ONLY, NOT FOR CONSTRUCTION


		TE: ALL DRAWINGS TO BE READ IN CONJUNCTION WITH DBFL CONSULTING ENGINEERS TATTON REYNOLDS LANDSCAPE ARCHITECTS DRAWINGS & SPECIFICATIONS.	& CUNNANE			× 4	restive	innovative flexi	ble	da	rmoc	łv			er Lane Residential arter Lane, Saggar	
Any discrepancies found on site	Rev.	Description	Date. Initials.	DRAWING KEY	SCALE BAR	P Restautant Latentian			Die		architectur	<b>-</b> 7	Title.			
to be reported to Darmody Architects Immediately.	A	Keyplan amended	14/12/17 JL			- ETTT 16E	12	8.							ENT BLOCK D	
Any discrepancies found on drawings					0 10 20m			1.0			91 Townsend St 353 1 672 9907			PLANS, ELEVA	ATIONS & SECTIO	N
to be reported to Darmody Architects immediately.						Zana and Tana and	æ				nfo@darmodya darmodyarchite	rchitecture.com	Clent.	Greenacre	s Residential Ltd.	
Refer to engineers drawings																
for structural details.	XR					D B Promotion of Promotion of D	Rev. No.	Scale	Date	Dm. By	Chkd. By	ssue	Dwg. No.	DA 445	Job No.	
A dimensions sized to blockwork.	CA	D REF.				Laurenter Laurenter	A	1:200 @ A0	26-07-2017	Conor O'Donnell	Tim Darmody	PLANNING		PA-115	1518	

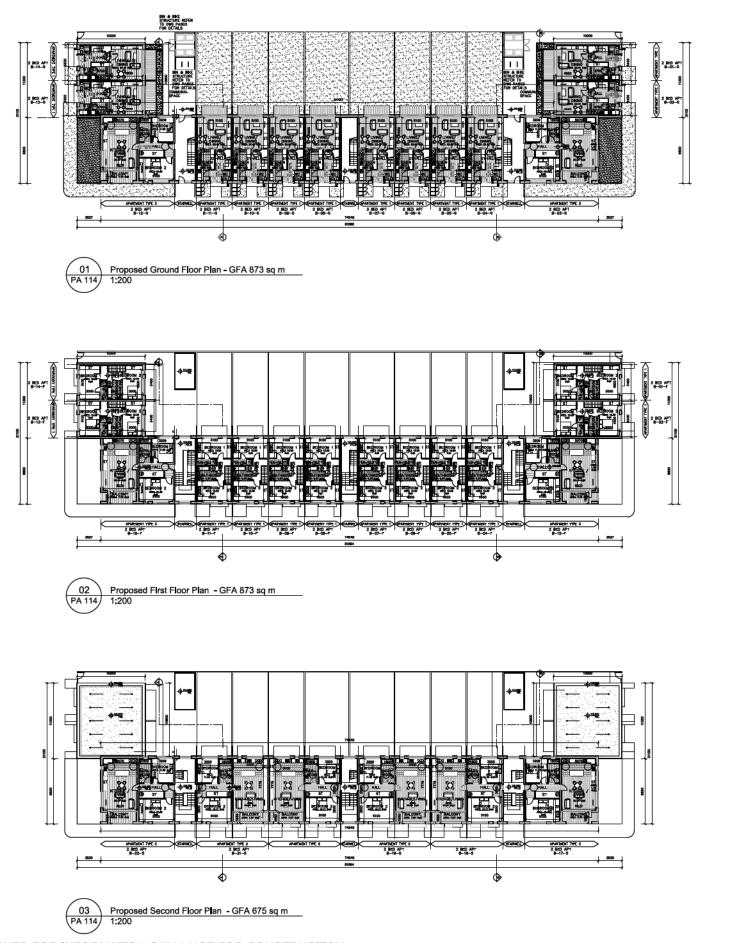

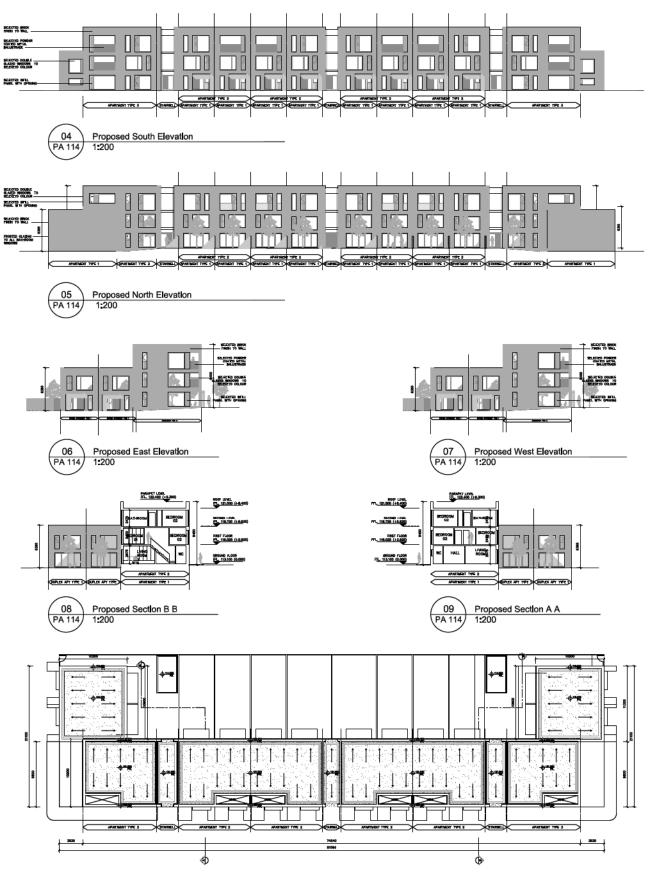





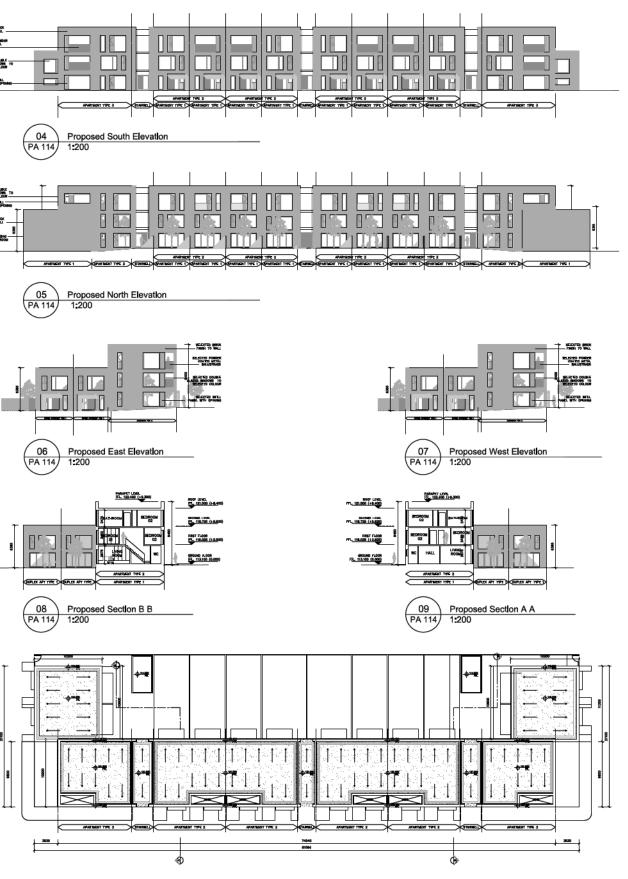






ISSUED FOR INFORMATION ONLY, NOT FOR CONSTRUCTION

	NOTE: ALL DRAWINGS TO BE READ IN CONJUNCTION WITH DBFL CONSULTING ENGINEER STRATTON REYNOLDS LANDSCAPE ARCHITEGTS DRAWINGS & SPECIFICATIONS.	RS & CUNN	ANE				graativa	innovative flex	ible	
Any discrepancies found on site	Rev. Description.				SCALE BAR		creative	Innovative next	IDIA	
to be reported to Darmody Architects Immediately.	A Keyplan amended	14/12/1	7 JL			. BER DA .	12			
					0 10 20m					
Any discrepancies found on drawings to be reported to Darmody Architects Immediately.										
Refer to engineers drawings for structural details.							Rev. No.	Scale	Date	Drn.
	XRET'S			1		The second secon	PLOV. IND.	<u> </u>		-
A dimensions sized to blockwork.	CAD REF.					Landson Landson	A	1:200 @ A0	26-07-2017	Cono



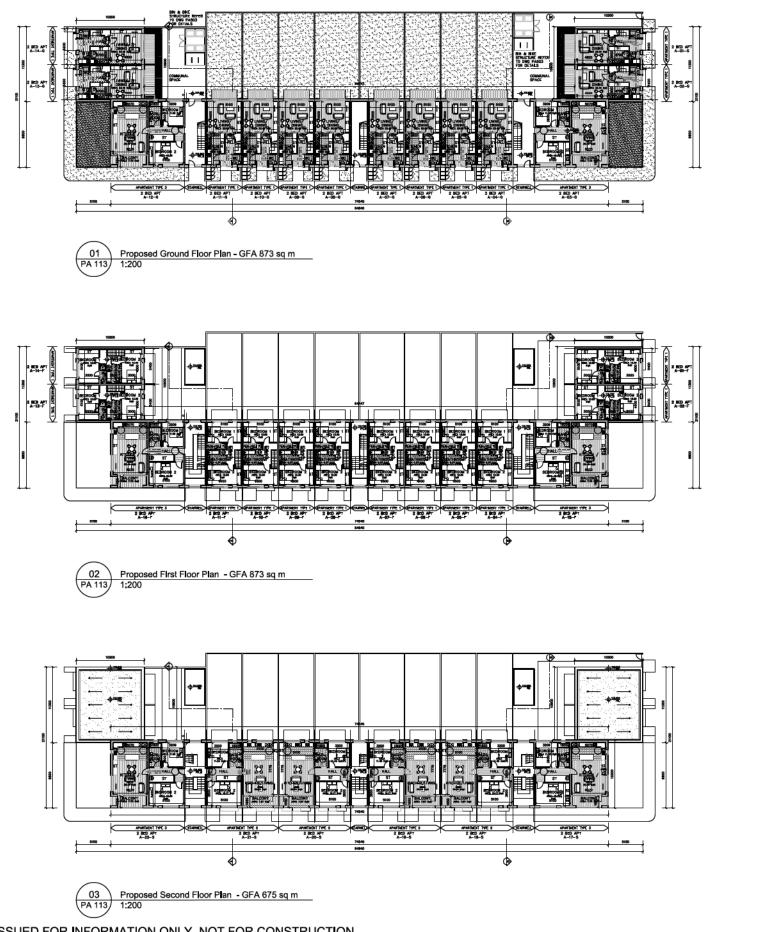


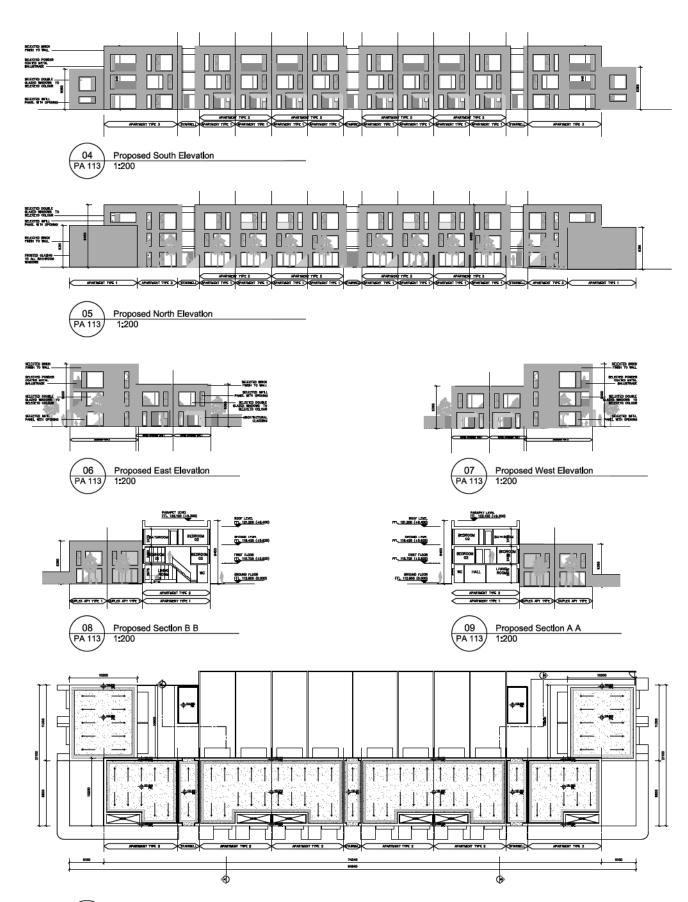

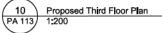


### ISSUED FOR INFORMATION ONLY, NOT FOR CONSTRUCTION


		E: ALL DRAWINGS TO BE READ IN CONJUNCTION WITH DBFL CONSULTING ENGINEER: ATTON REYNOLDS LANDSCAPE ARCHITECTS DRAWINGS & SPECIFICATIONS.	S & CUNNANE				Creativ	e innovative flex	rible	da	rmo	dv				ntial Development ggart, Co.Dublin.
Any discrepancies found on site to be reported to Darmody Architects	Rev.	Description Keyplan amended	Date. Initials. 14/12/17 JL	DRAWING KEY	SCALE BAR		1000	Color D	AIDIO .		architectu	re	Title.	APARTA	NENT BLOCK A	
Immedilately.	<u> </u>	түрүнөз илтигинч	14/12/17 JL		0 10 20m						91 Townsend 9			PLANS, ELEV		
Any discrepancies found on drawings to be reported to Darmody Architects Immediately.							G				353 1 672 990 Info@darmody darmodyarchit	architecture.com	Clent.	Greenacre	s Residential Lt	d.
Refer to engineers drawings for structural details							Rev. No.	Scale	Date	Dm. By	Chkd. By	Issue	Dwg. No.		Job No.	
A dimensions sized to blockwork.	CAD					and Passan Pagesan	A	1:200 @ A0	26-07-2017	Conor O'Donnell	Tim Darmody	PLANNING		PA-113	15	18

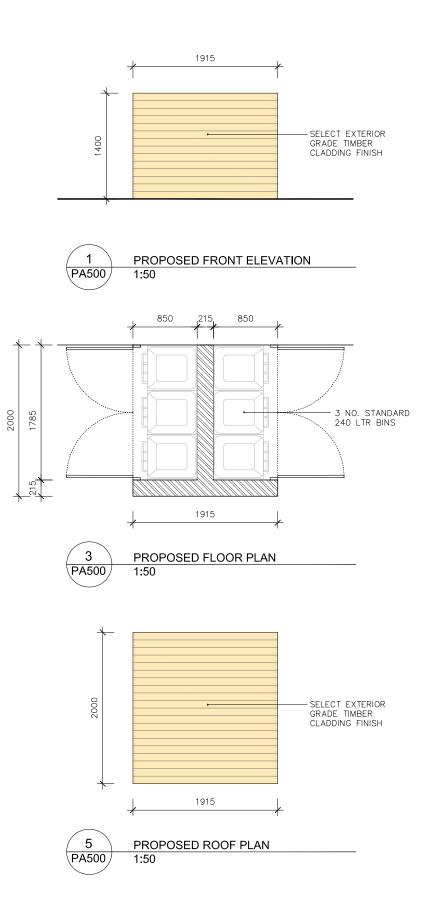






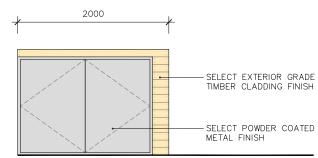

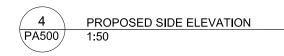

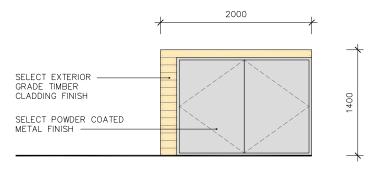



NOTES: Do not scale from this drawing.	NOT STR	E: ALL DRAWINGS TO BE READ IN CONJUNCTION WITH DBFL CONSULTING ENGINEERS & ( ATTON REYNOLDS LANDSCAPE ARCHITECTS DRAWINGS & SPECIFICATIONS.	UNNANE		N groativo	innovative flex	ziblo	
Any discrepancies found on site to be reported to Darmody Architects	Rev.	Description. Da	te. I	SCALE BAR			lible	
to be reported to Darmody Architects Immediately.								
Any discrepancies found on drawings to be reported to Darmody Architects immediately.	5			0 1 2m				
Refer to engineers drawings for structural details.					Rev. No.	Scale	Date	Drn. By
All dimensions sized to blockwork.	XRE	EF'S D REF.				1:50 @ A3	21-07-2017	Conor O'E

# BIN STORE TYPE 1 ELEVATIONS & PLAN


darmody			Project. Fortunestown Lane & Garter Lane Residential Development , Saggart, Co.Dublin.				
	91 Townsend St 353 1 672 9907	-	Title. Bin Store - Type 1 Plan, Elevation & Section				
info@darmodyarchitecture.com darmodyarchitecture.com			Cllent.	Greenacre	s Residential DAC		
By	Chkd. By	ssue	Dwg. No.		Job No.		
r O'Donne <b>ll</b>	Tim Darmody	PLANNING		PA-500	1518		
r O'Donne <b>ll</b>	Tim Darmody	PLANNING		PA-500	1518		



NOTES: Do not scale from this drawing.	NOTE: ALL DRAWINGS TO BE READ IN CONJUNCTION WITH DBFL CONSULTING ENGINEERS & STRATTON REYNOLDS LANDSCAPE ARCHITECTS DRAWINGS & SPECIFICATIONS.	UNNANE		N graatiya	innovative flex	riblo	6
Any discrepancies found on site to be reported to Darmody Architects Immediately.		e. Initials.	SCALE BAR	Creative		lible	
Any discrepancies found on drawings to be reported to Darmody Architects immediately.	gs Is		0 1 2m				
Refer to engineers drawings for structural details.				Rev. No.	Scale	Date	Drn. By
All dimensions sized to blockwork.	XREF'S CAD REF.				1:50 @ A3	21-07-2017	Conor O'D


# BIN STORE TYPE 2 ELEVATIONS & PLAN

			Project. Fortunestown Lane & Garter Lane Residential Development , Saggart, Co.Dublin.					
	91 Townsend St 353 1 672 9907	-	Title.	Tite. Bin Store - Type 2 Plan, Elevation & Section				
353 1 6/2 990/ info@darmodyarchitecture.com darmodyarchitecture.com			Client.	Greenacres	Residential DAC			
3y	Chkd. By	Issue	Dwg. No.		Job No.	1		
r O'Donne <b>ll</b>	Tim Darmody	PLANNING		PA-501	1518			
						_		

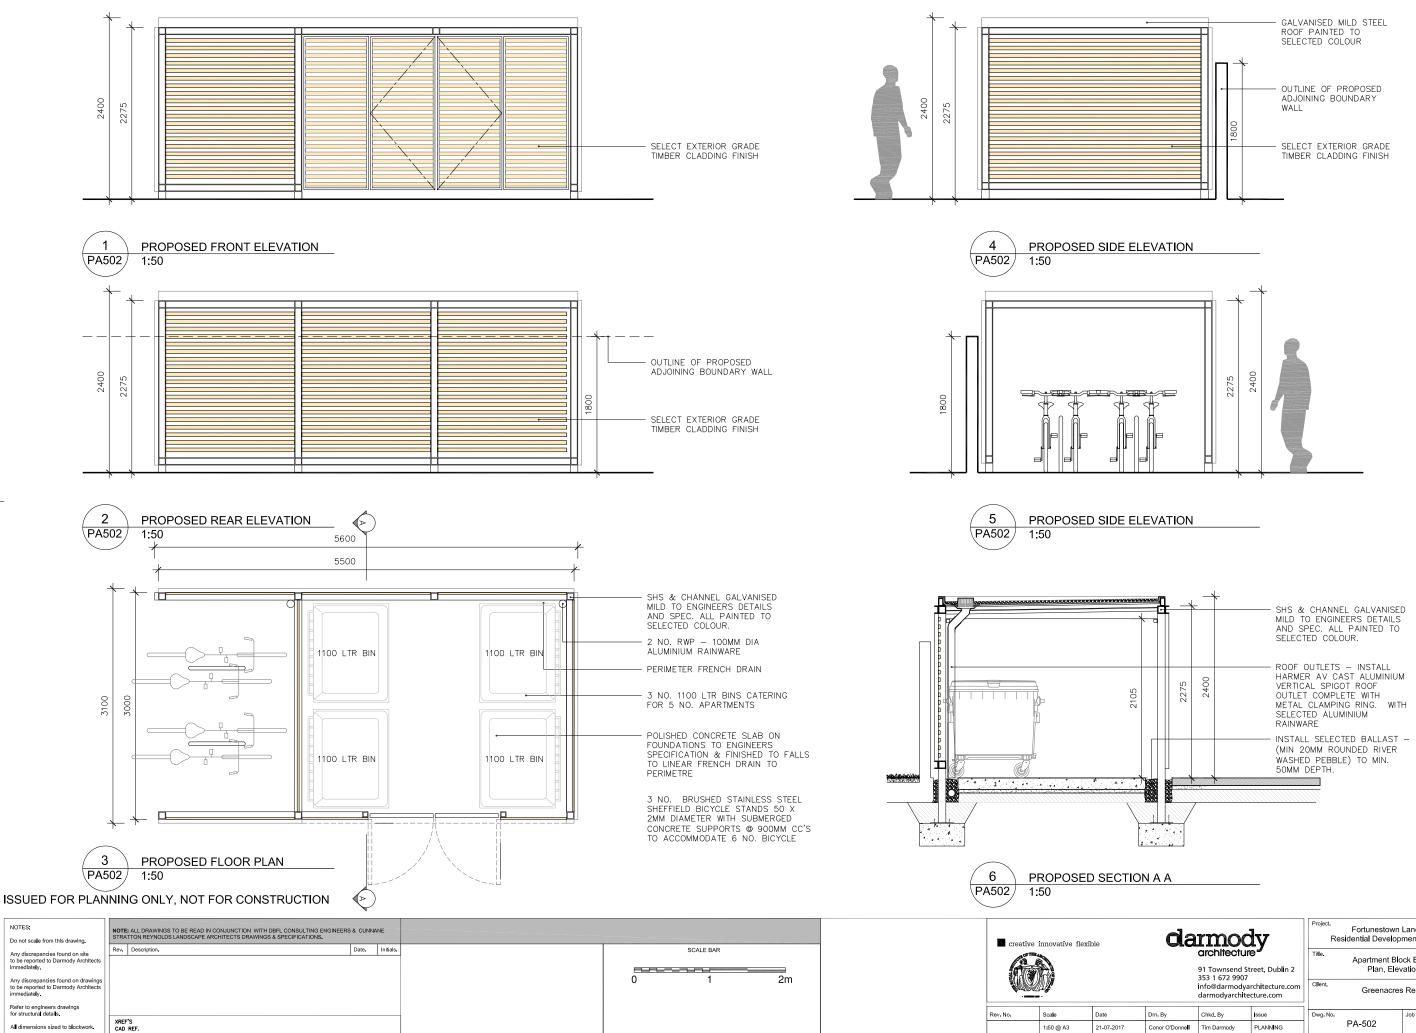


1:50 @ A3

daı	mod	ly	Project. Fortunestown Lane & Garter Lane Residential Development , Saggart, Co.Dublin.				
91 Townsend Street, Dublin 2 353 1 672 9907 info@darmodyarchitecture.com darmodyarchitecture.com			Title.     Apartment Block Bin & Bike Store Plan, Elevations & Section       Client.     Greenacres Residential DAC				
	Chkd. By Issue Tim Darmody PLANNING		Dwg. No.	PA-502	Job No. 1518		

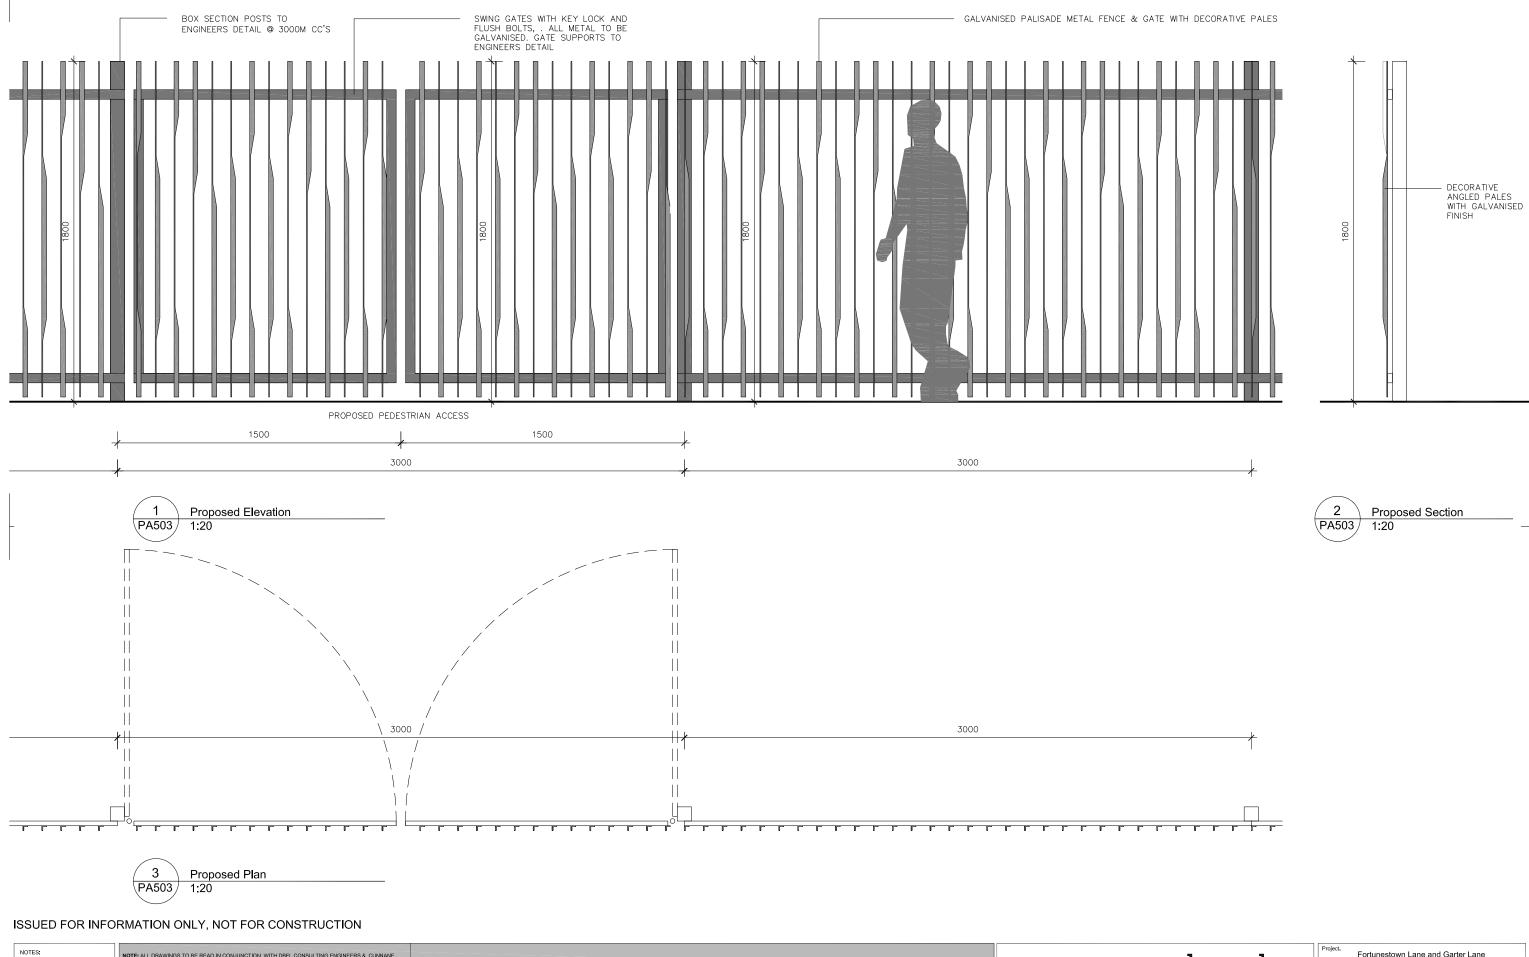

Do not scale from this drawing.	NOTE: ALL DRAWINGS TO BE READ IN CONJUNCTION WITH DBFL CONSULTING ENGINEER STRATTON REYNOLDS LANDSCAPE ARCHITECTS DRAWINGS & SPECIFICATIONS.	ANE			areetive.	innovative flexil	blo				
Any discrepancies found on site	Rev. Description.	Date.	Initials.	DRAWING KEY	SCALE BAR	DRAWING KEY	NORTH POINT	a of The		he	
to be reported to Darmody Architects Immediately.							n (				
Any discrepancies found on drawings to be reported to Darmody Architects immediately.					0 0.5 1m		M DE				
Refer to engineers drawings								[			-
for structural details.								Rev. No.	Scale	Date	Drn.
All dimensions sized to blockwork.	XREF'S CAD REF.						N		1:20 @ A3	13/07/2017	Con

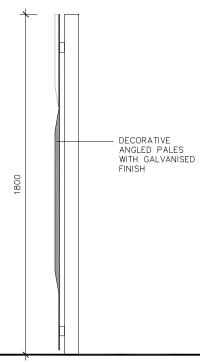

darmody	Project. Res		ane and Garter Lane ment, Saggart , Co. Dub <b>li</b> n	I	
91 Townsend Street, Dublin 2 353 1 672 9907 info@darmodyarchitecture.com darmodyarchitecture.com	Title.	Boundary Type A			
By Chkd. By Issue	Dwg. No.		Job No.		
r O'Donnell Tim Darmody PLANNING		PA-503	1518		



Darmody Architecture 91 Townsend Street Dublin 2 Ireland

353 1 672 9907 info@darmodyarchitecture.com darmodyarchitecture.com

Other specialised services include

BER Assessments (commercial and domestic) Conservation Consultancy Project Management Health & Safety (Project Supervisor Design Process PSDP) Fire Certificate Applications Project Appraisal Sustainability Expert Witness





Darmody Architecture is a member of the Royal Institute of the Architects of Ireland, the Royal Institute of British Architects and the Docklands Business Forum.



