
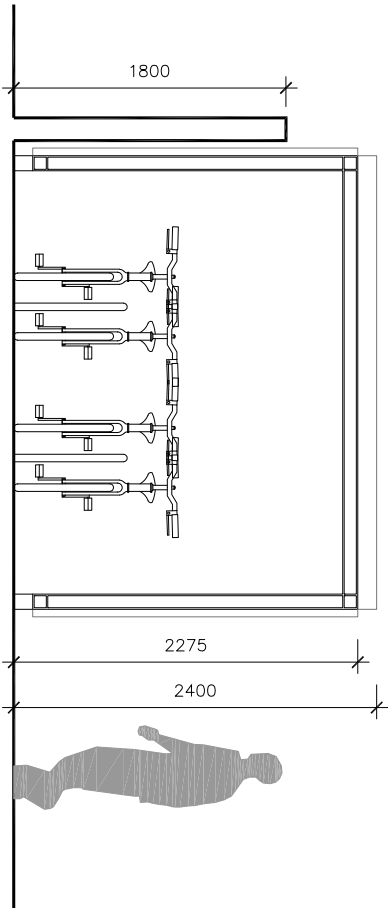



1
PA502
1:50
PROPOSED FRONT ELEVATION

4
PA502
1:50
PROPOSED SIDE ELEVATION

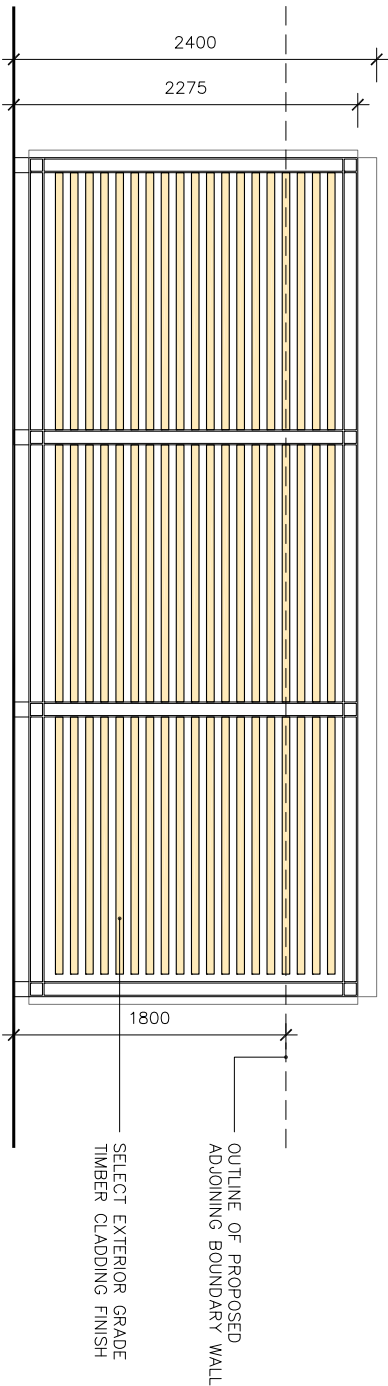


2
PA502
1:50
PROPOSED REAR ELEVATION

5
PA502
1:50
PROPOSED SIDE ELEVATION

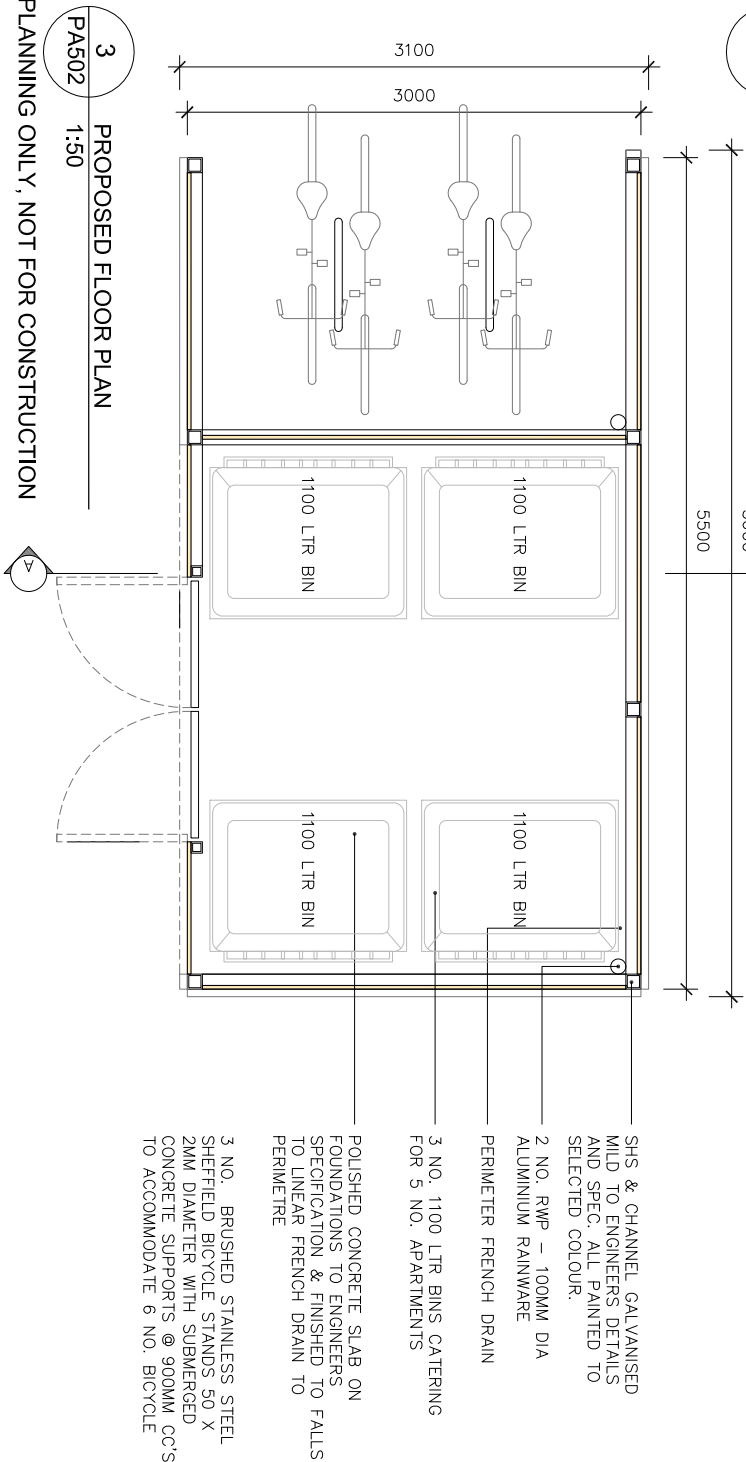

3
PA502
1:50
PROPOSED FLOOR PLAN

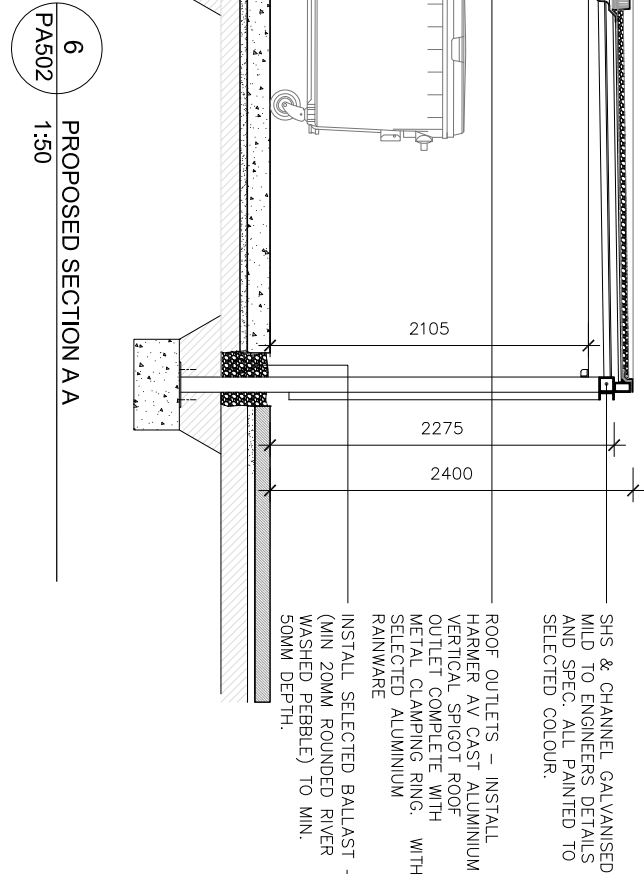

6
PA502
1:50
PROPOSED SECTION AA

ISSUED FOR PLANNING ONLY, NOT FOR CONSTRUCTION

NOTES:
Do not scale from this drawing.
Any discrepancies found on site should be reported to Dermody Architects immediately.
Any discrepancies found on drawings to be reported to Dermody Architects immediately.
Refer to engineers drawings for structural details.
All dimensions stated to blockwork.

Rev. Description. Date. Initials.

Rev. No. Scale Date Dwn. By Cnkd. By Issue

NOTE: ALL DRAWINGS TO BE READ IN CONJUNCTION WITH DBFL CONSULTING ENGINEERS & CUNNANE STRATTON REYNOLDS LANDSCAPE ARCHITECTS DRAWINGS & SPECIFICATIONS.

creative innovative flexible

91 Townsend Street, Dublin 2
353 1 672 9907
info@dermodyarchitecture.com
dermodyarchitecture.com

Fortunestown Lane & Garter Lane
Residential Development, Saggart, Co.Dublin.

Apartment Block Bln & Bike Store
Plan, Elevations & Section

Greenacres Residential DAC

PA-502 1518