





1
PA503
1:20
Proposed Elevation

2
PA503
1:20
Proposed Section

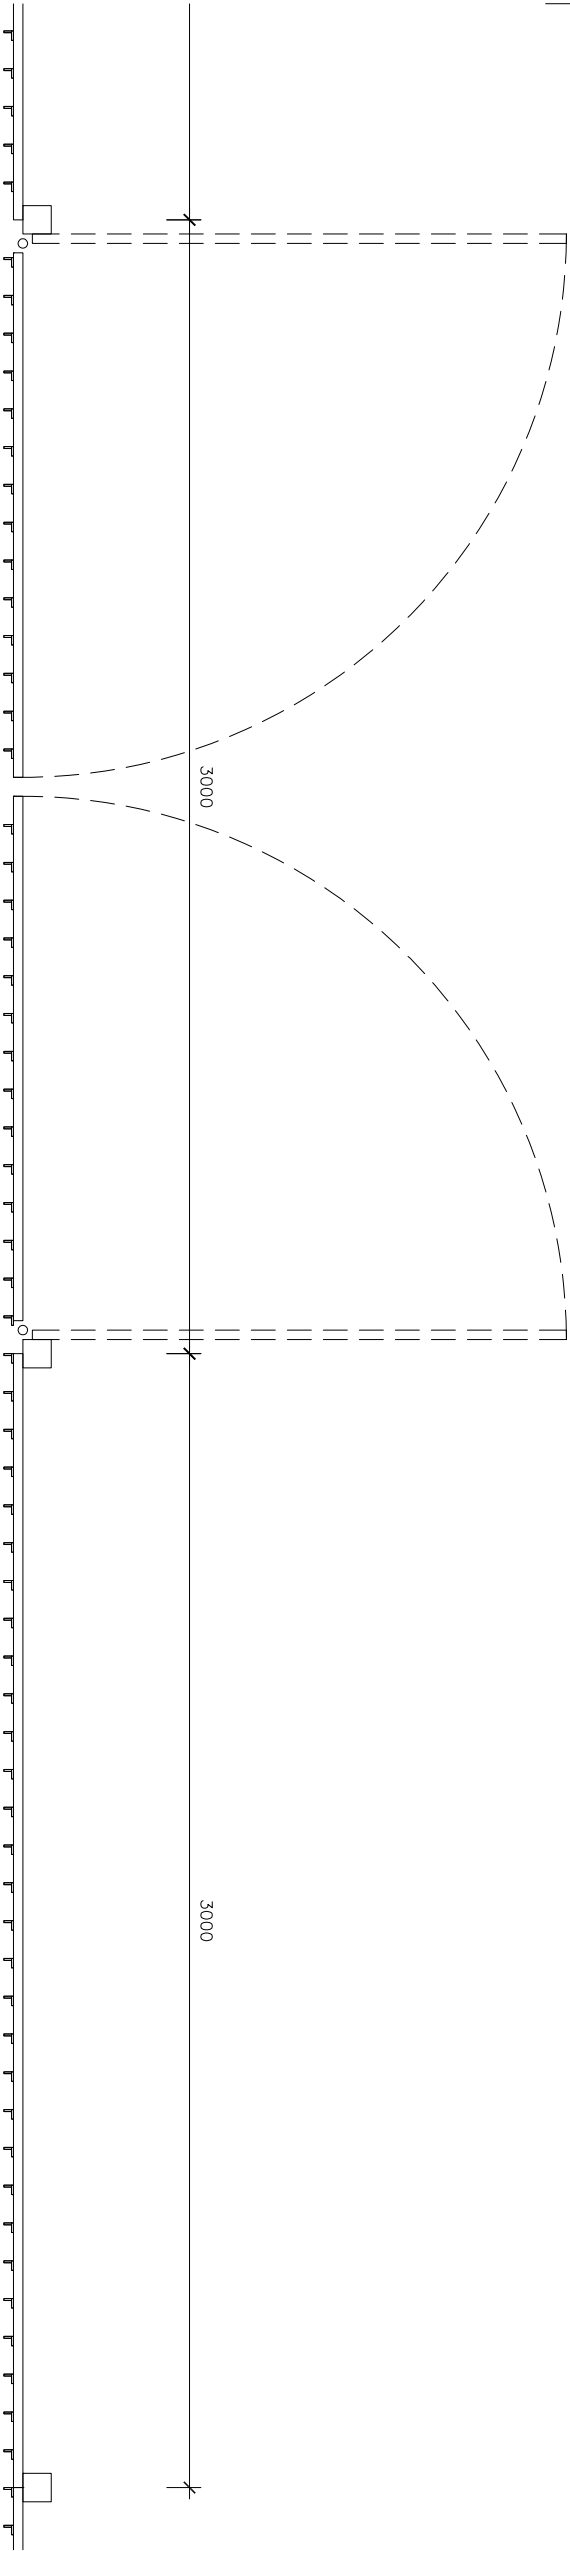

3
PA503
1:20
Proposed Plan

ISSUED FOR INFORMATION ONLY, NOT FOR CONSTRUCTION

NOTES: Do not scale from this drawing. Any discrepancies found on site shall be reported to Darnody Architects immediately. Any discrepancies found on drawings to be reported to Darnody Architects immediately. Refer to engineers drawings for structural details. All dimensions stated to blockwork.				NOTES: ALL DRAWINGS TO BE READ IN CONJUNCTION WITH DBPL CONSULTING ENGINEERS & CUNNANE STRATTON REMONDIS LANDSCAPE ARCHITECTS DRAWINGS & SPECIFICATIONS.			
Rev.		Description.		Date.	Initials.		
XREF'S C&D REF.				DRAWING KEY		 SCALE BAR 0 0.5 1m	
				DRAWING KEY			
				NORTH POINT			
<div><div><div><div><div>creative</div><div>innovative</div><div>flexible</div></div></div></div><div><div><div><div><div>darnody</div><div>architect</div></div><div>91 Townsend Street, Dublin 2 353 1 672 9907 info@darnodyarchitecture.com darnodyarchitecture.com</div></div><div><div>Project: Fortunestown Lane and Garter Lane Residential Development, Sagart, .co. Dublin</div><div>Title: Boundary Type A</div><div>Client: Greenacres Residential DAC</div><div>Dwg. No.: PA-503</div><div>Job No.: 1518</div></div></div></div></div>							