


© COPYRIGHT OF THIS DRAWING IS RESERVED BY DBFL CONSULTING ENGINEERS. NO PART SHALL BE REPRODUCED OR TRANSMITTED WITHOUT THEIR WRITTEN PERMISSION.


ON ORIGINAL

NOTES:


- ALL DRAWINGS TO BE CHECKED BY CONTRACTOR ON SITE AND ENGINEER INFORMED OF DISCREPANCIES BEFORE WORK COMMENCES
- ALL LEVELS ARE IN METRES AND ARE RELATED TO ORDNANCE DATUM
- CONTRACTOR SHALL SATISFY HIMSELF AS TO THE ACCURACY OF PAVEMENT LEVELS ON SITE PRIOR TO COMMENCEMENT OF WORKS ON SITE
- REFER TO DBFL DRAWING No. 162073-3001 FOR FURTHER DETAILS OF ATTENUATION DETAILS

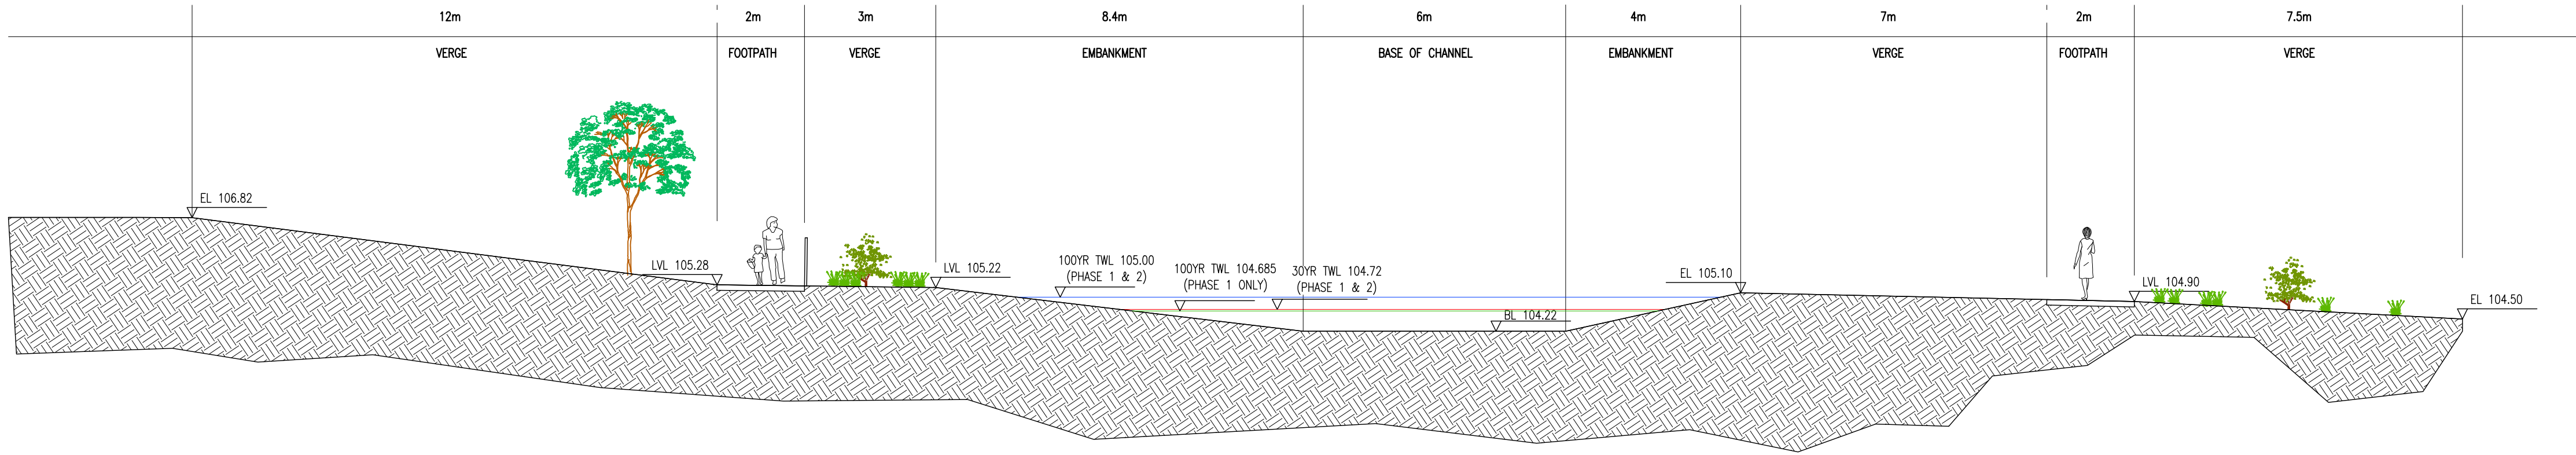

SECTION A-A
SCALE 1:100

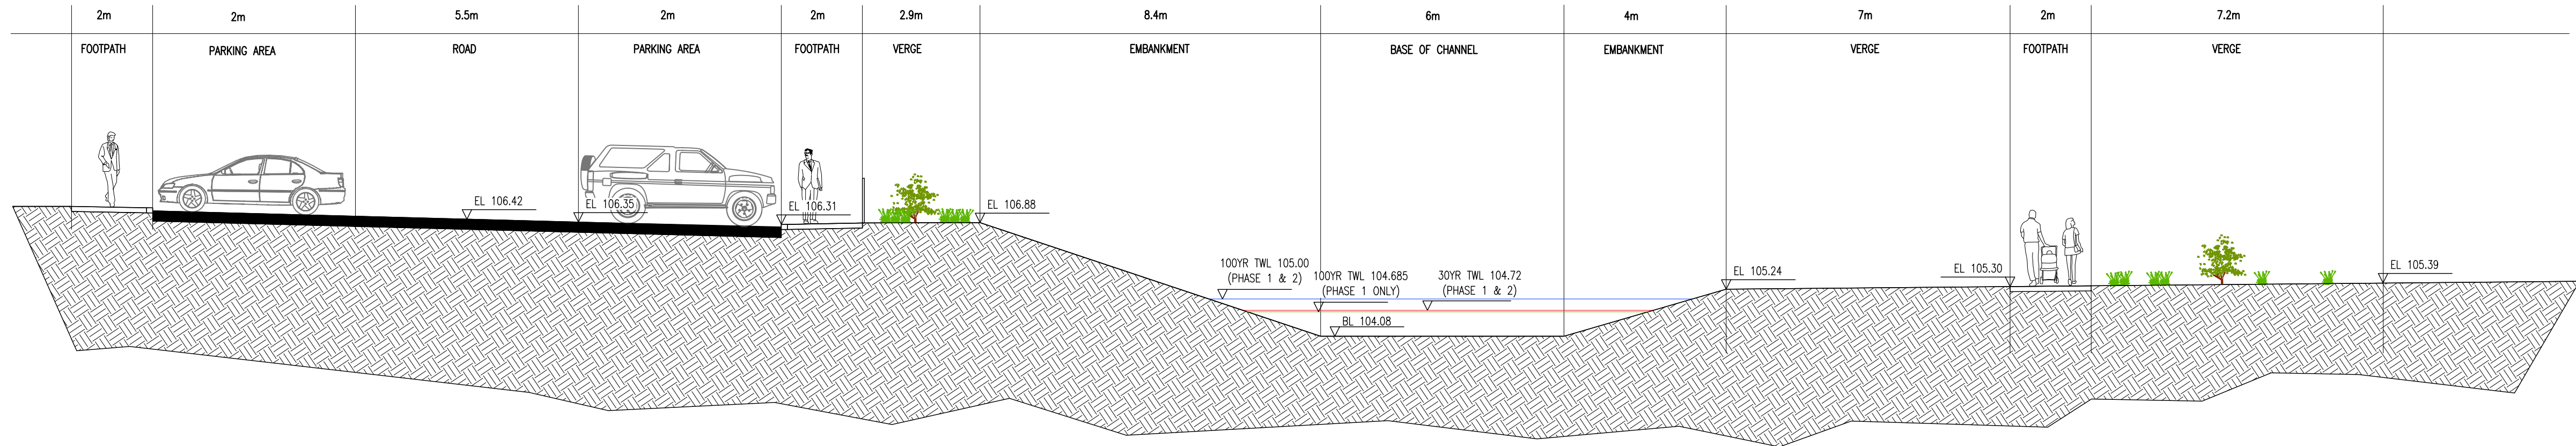

SECTION B-B
SCALE 1:100

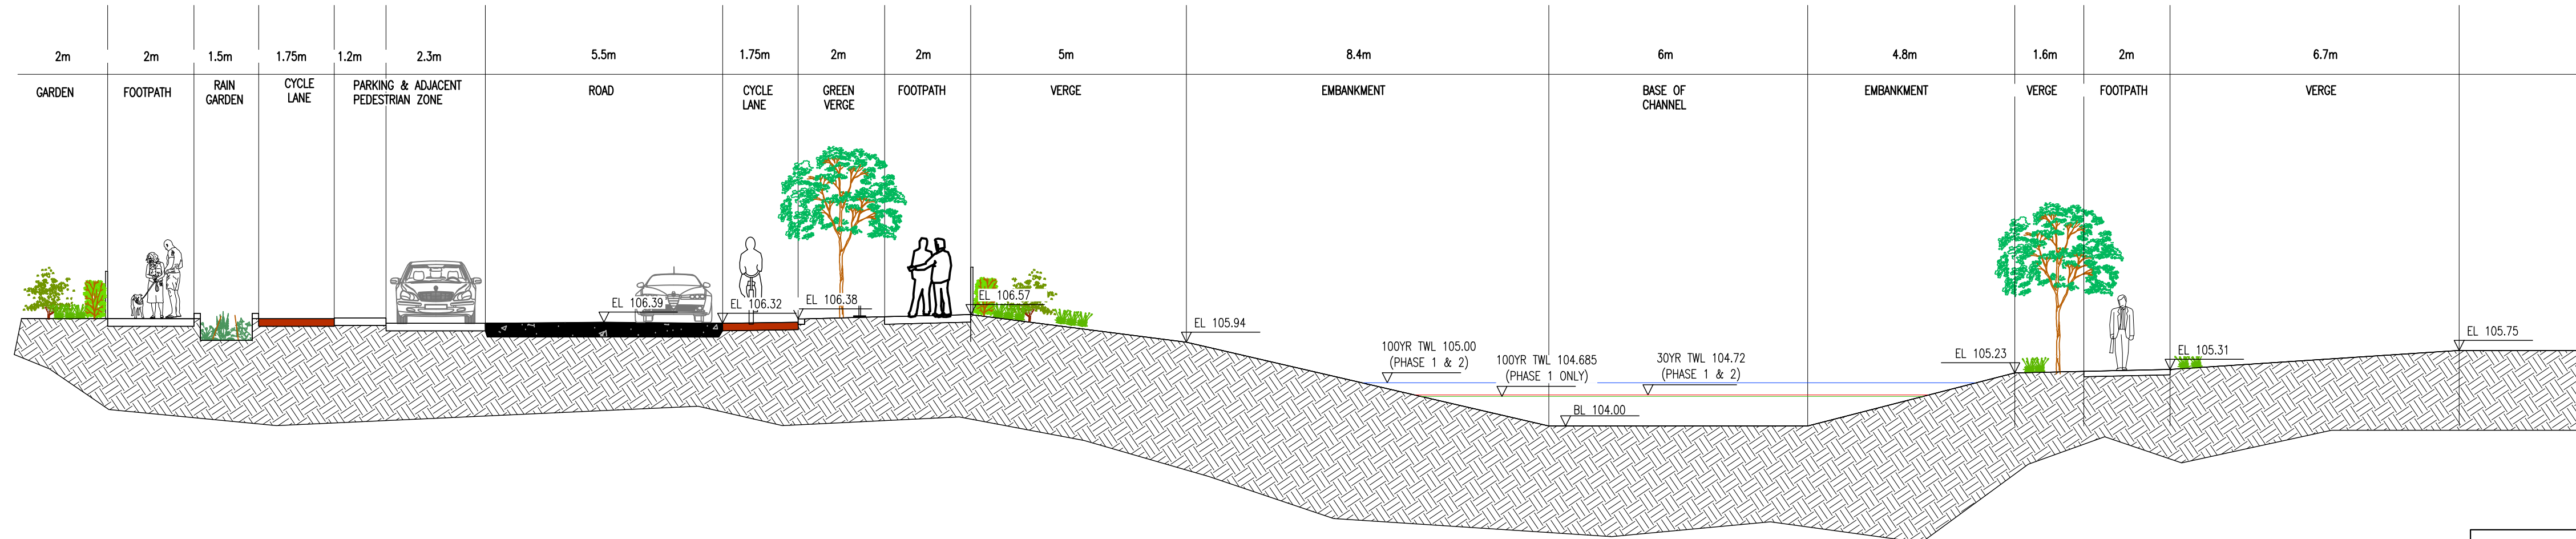

SECTION C-C
SCALE 1:100

ORDNANCE SURVEY IRELAND LICENCE
No ENI 0017917
© ORDNANCE SURVEY IRELAND
GOVERNMENT OF IRELAND

REV.	DATE	DESCRIPTION	BY	CHKD.
PLANNING				

DESIGNED	DG	PREPARED	JJB
DATE	OCT 2016	CHECKED	KJS



DUBLIN OFFICE: Ormond House,
Upper Ormond Quay, Dublin 7, Ireland.
PHONE +353 1 400 4000
FAX +353 1 400 4050

WATERFORD OFFICE: Unit 2, The Chandlery,
1-2 O'Connell Street, Waterford, Ireland.
PHONE +353 51 308 550
FAX +353 51 844 913

DBFL Consulting Engineers email: info@dbfl.ie sri: www.dbfl.ie

PROJECT
**FORTUNESTOWN LANE &
GARTERS LANE RESIDENTIAL
DEVELOPMENT**

DRG. TITLE
**PROPOSED SURFACE
WATER STORAGE SYSTEM
SHEET 1 OF 2**

CLIENT
GREENACRE RESIDENTIAL DAC

SCALE	AS SHOWN @A1	FILE REF.	162073-3005
DRG. NO.	162073-3004		