




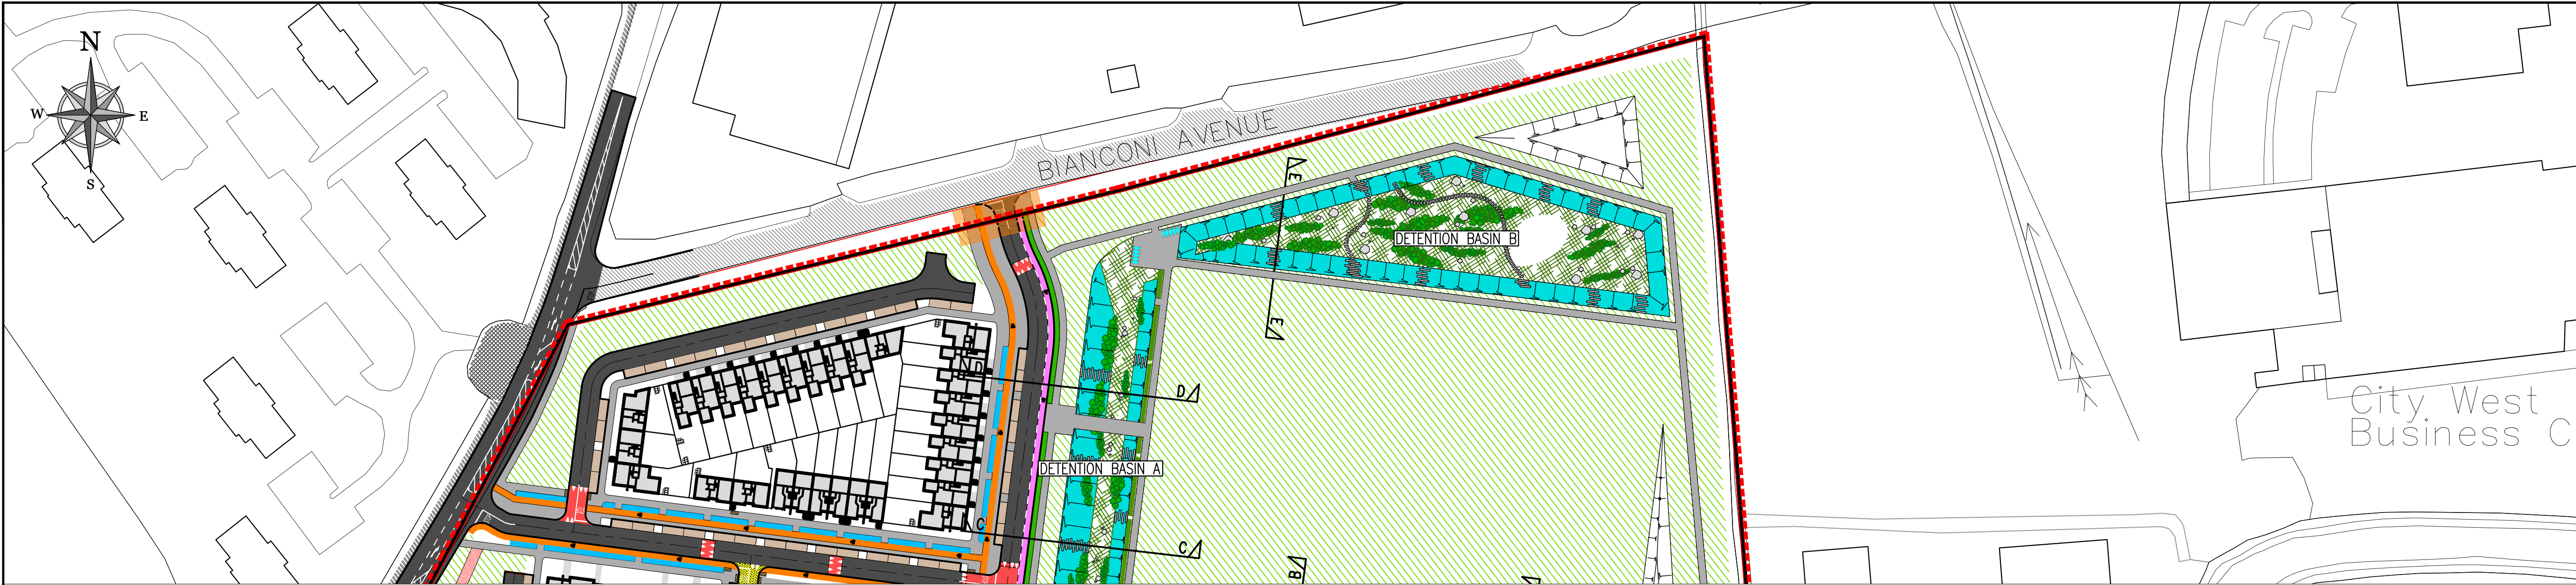

- © COPYRIGHT OF THIS DRAWING IS RESERVED BY DBFL CONSULTING ENGINEERS. NO PART SHALL BE REPRODUCED OR TRANSMITTED WITHOUT THEIR WRITTEN PERMISSION.
- ON ORIGINAL
- 0 5 10 15 20 25 30 40 50mm
- NOTES:
- ALL DRAWINGS TO BE CHECKED BY CONTRACTOR ON SITE AND ENGINEER INFORMED OF DISCREPANCIES BEFORE WORK COMMENCES
 - ALL LEVELS ARE IN METRES AND ARE RELATED TO ORDNANCE DATUM
 - CONTRACTOR SHALL SATISFY HIMSELF AS TO THE ACCURACY OF PAVEMENT LEVELS ON SITE PRIOR TO COMMENCEMENT OF WORKS ON SITE
 - REFER TO DBFL DRAWING NO. 162073-3001 FOR FURTHER DETAILS OF ATTENUATION DETAILS

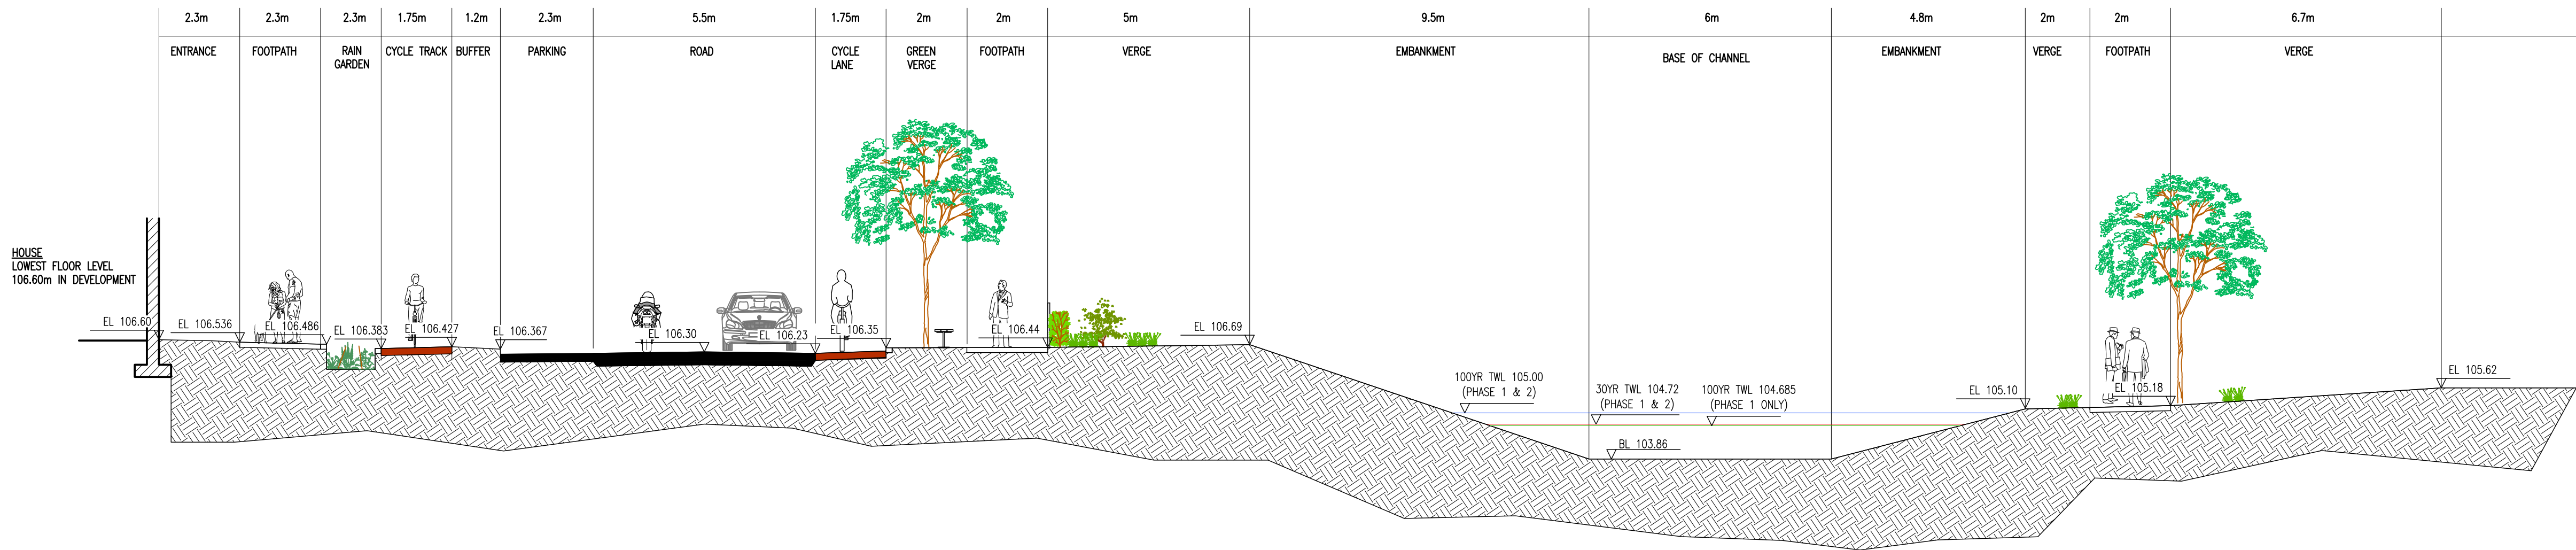

SECTION D-D
SCALE 1:100

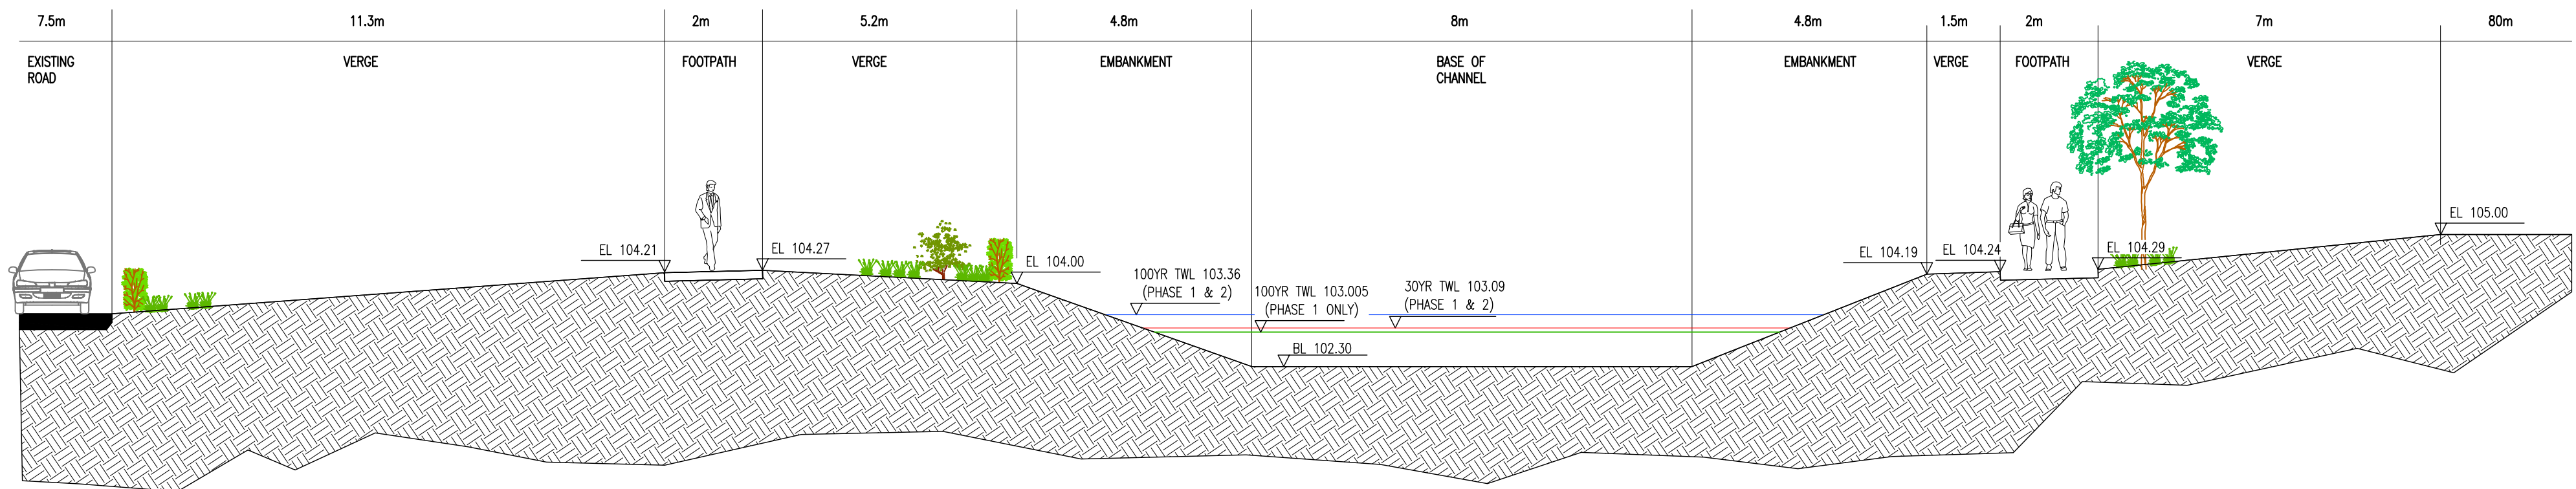

SECTION E-E
SCALE 1:100

ORDNANCE SURVEY IRELAND LICENCE
No ENI 0017917
© ORDNANCE SURVEY IRELAND
GOVERNMENT OF IRELAND

REV.	DATE	DESCRIPTION	BY	CHKD.
PLANNING				
DESIGNED	DG	PREPARED	PPK	
DATE	OCT 2016	CHECKED	KJS	

DBFL Consulting Engineers

DUBLIN OFFICE: Ormond House, Upper Ormond Quay, Dublin 7, Ireland. PHONE +353 1 400 4000 FAX +353 1 400 4050

WATERFORD OFFICE: Unit 2, The Chandlery, 1-2 O'Connell Street, Waterford, Ireland. PHONE +353 51 308 550 FAX +353 51 844 913

email: info@dbfl.ie siri: www.dbfl.ie

PROJECT
FORTUNESTOWN LANE & GARTERS LANE RESIDENTIAL DEVELOPMENT

DRG. TITLE
PROPOSED SURFACE WATER STORAGE SYSTEM
SHEET 2 OF 2

CLIENT
GREENACRE RESIDENTIAL DAC

SCALE	AS SHOWN @A1	FILE REF.	162073-3005
DRG. NO.	162073-3005		