

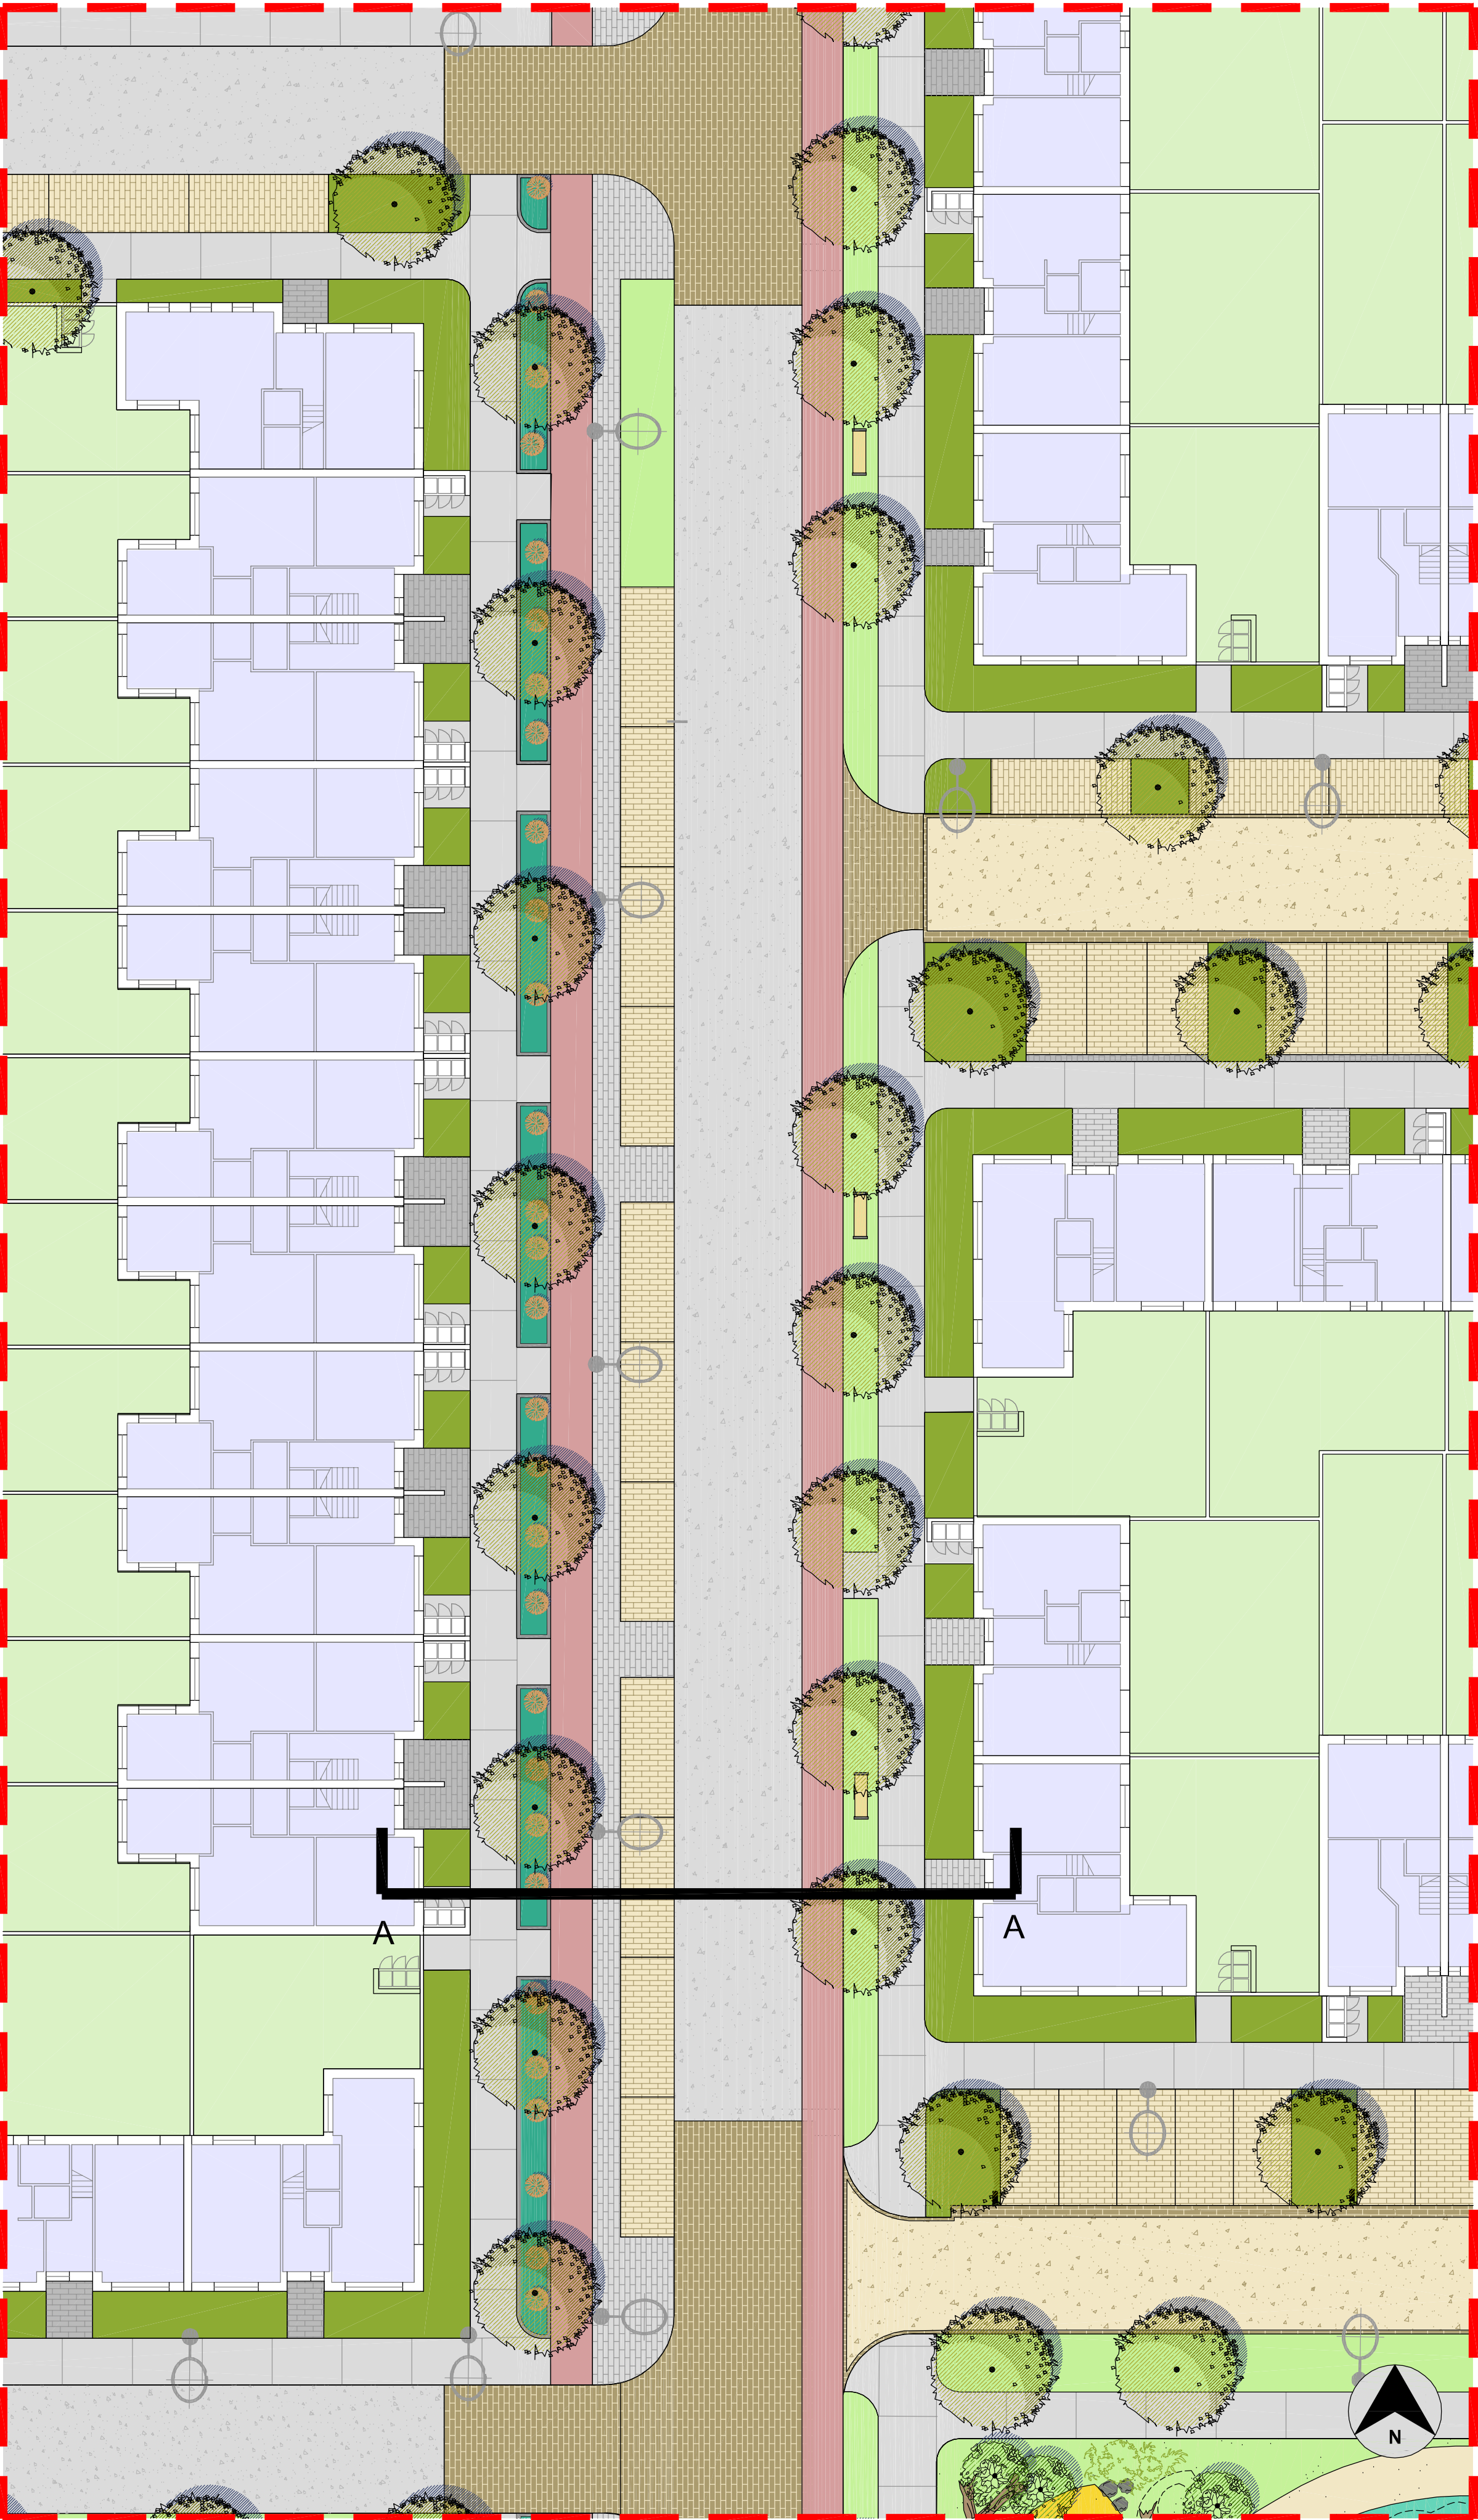


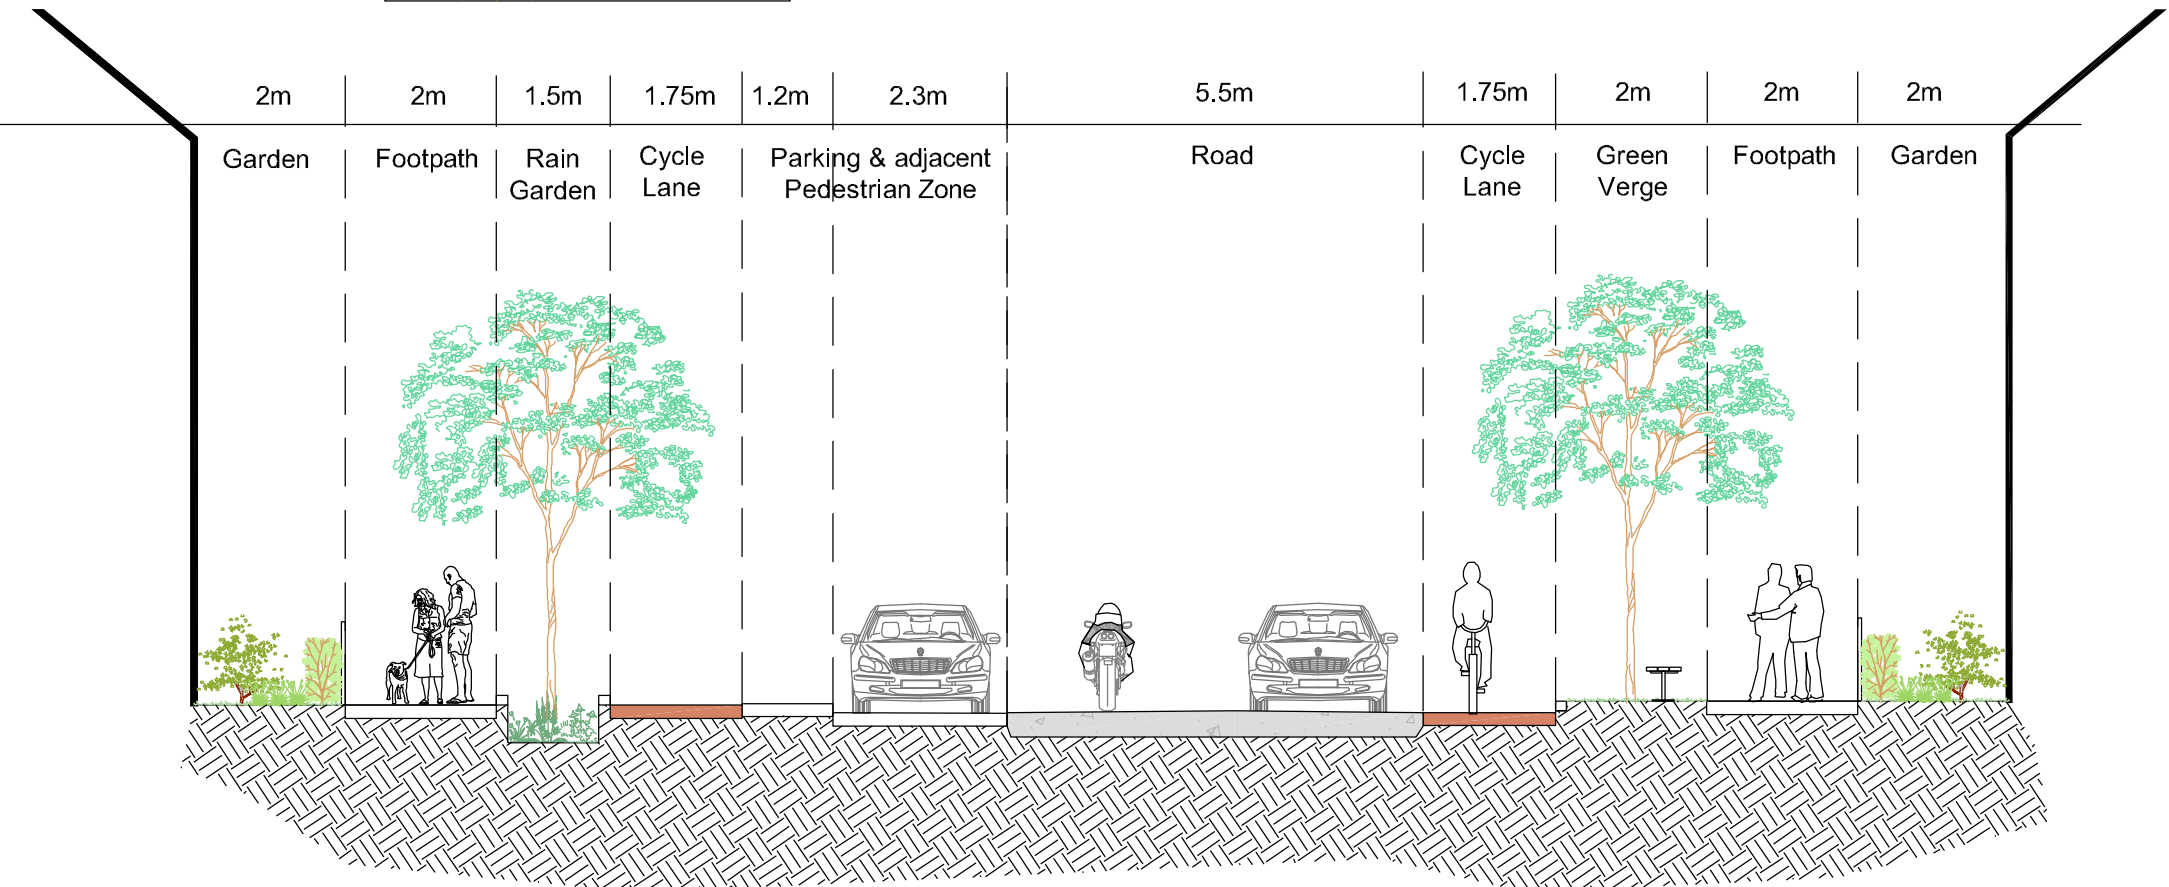


MAIN STREET - PLAN VIEW
1:200 @ A1

LEGEND

NOTE: for details of materials & planting see masterplan
-15422-2-100 or 15422-2 -100.1

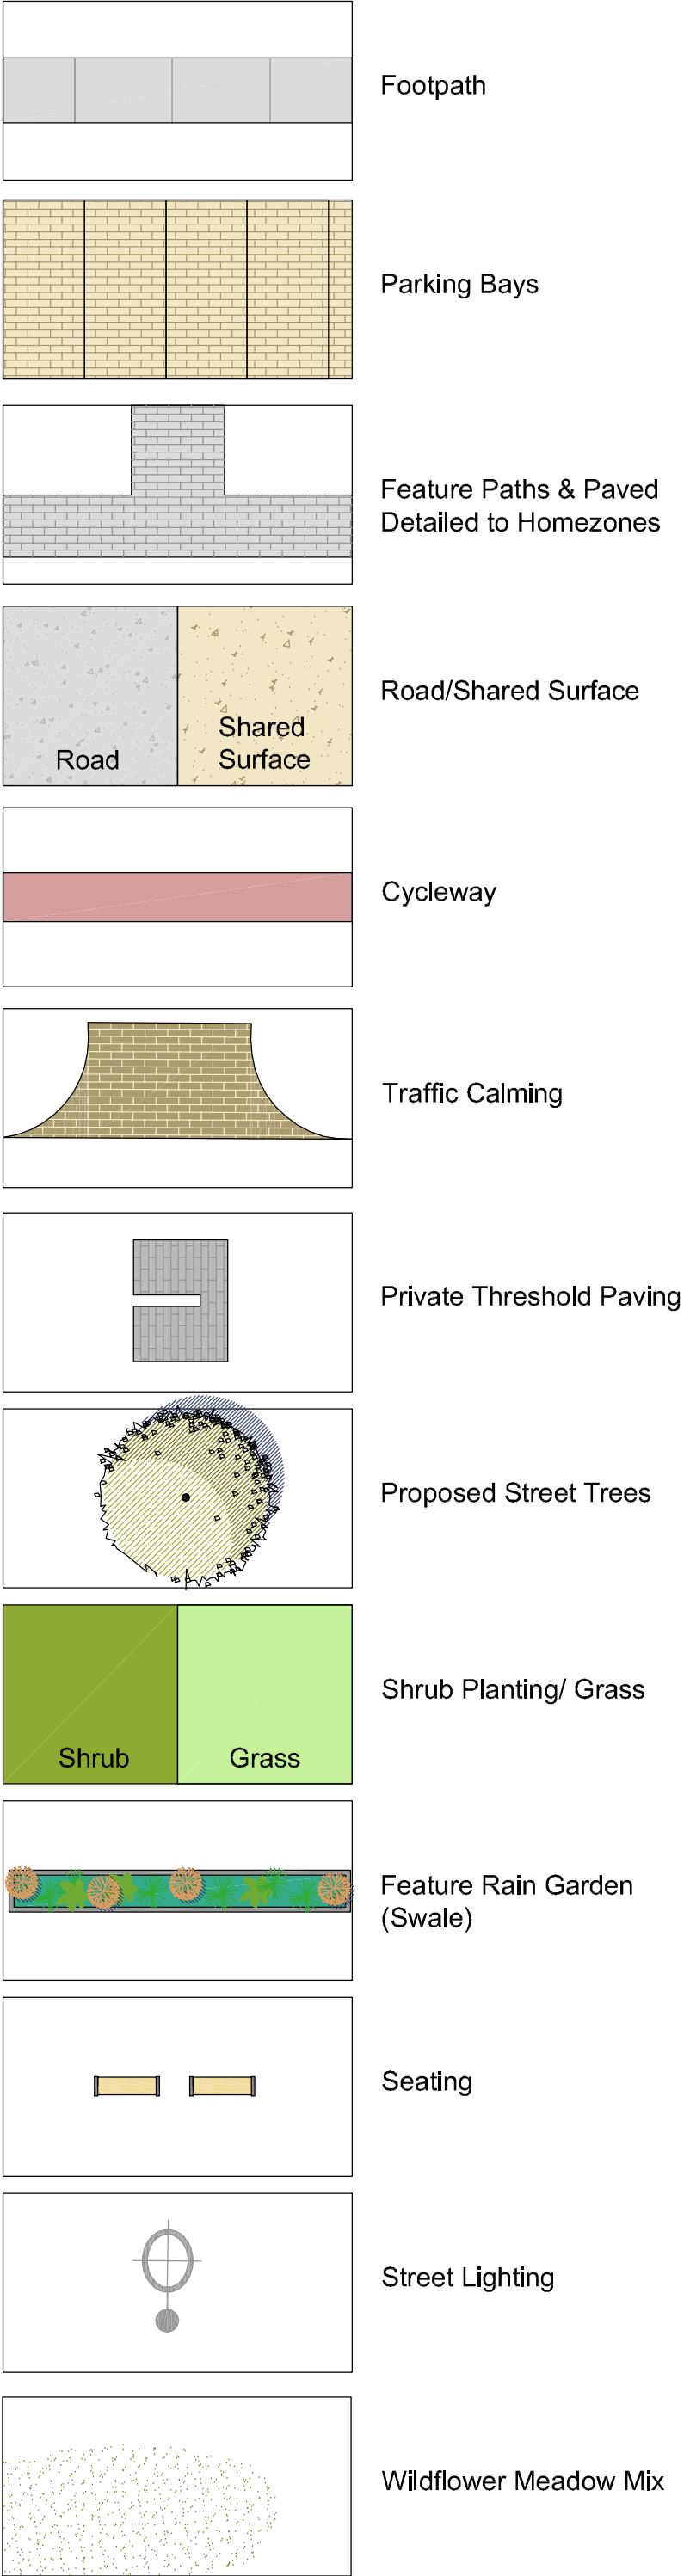

MAIN STREET TYPICAL SECTION A-A
1:100 @ A1

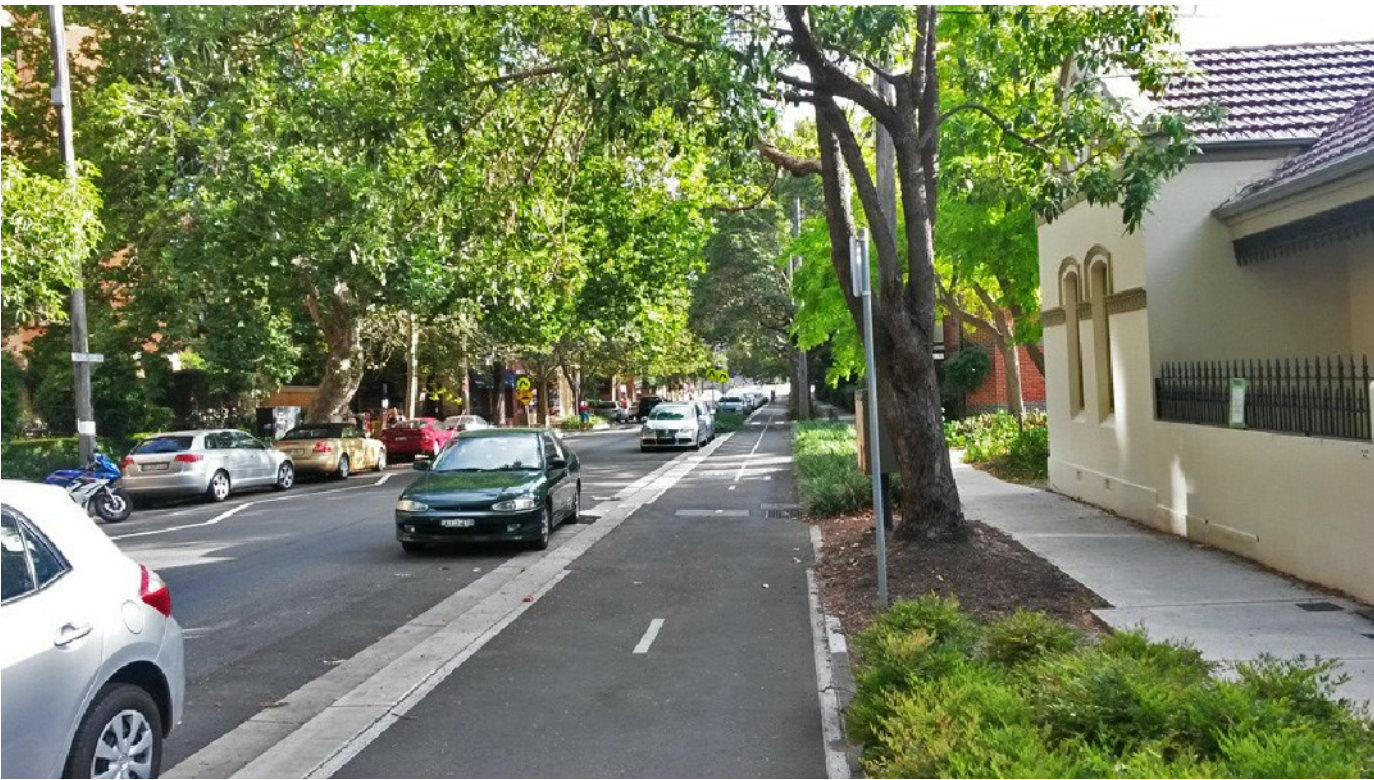

Sample Cycle lane



Sample Treatment for Access to Parking



Sample Rain Garden

C	2017-12-08	LAYOUT
B	2017-11-20	LAYOUT
B	2017-04-21	LAYOUT
A	2017-04-07	LAYOUT
REV	DATE	AMENDMENT

CUNNANE STRATTON REYNOLDS
LAND PLANNING & DESIGN

DUBLIN OFFICE
3 MOLESWORTH PLACE DUBLIN 2
TEL 01 661 0419 FAX 01 661 0431
EMAIL info@csrlandplan.ie

PROJECT:
RESIDENTIAL DEVELOPMENT AT
FORTUNESTOWN LANE,
SAGGART.
CLIENT:
GREENACRE RESIDENTIAL DAC
DRAWING:
MAIN STREET

DATE:	APRIL 2017
SCALE:	VARIES @ A1
DRAWN:	DM
CHECKED:	DOL
DRAWING NO:	15422-2-101