




DISTRICT PARK PLAYSCAPE -PLAN VIEW
1:250@ A1

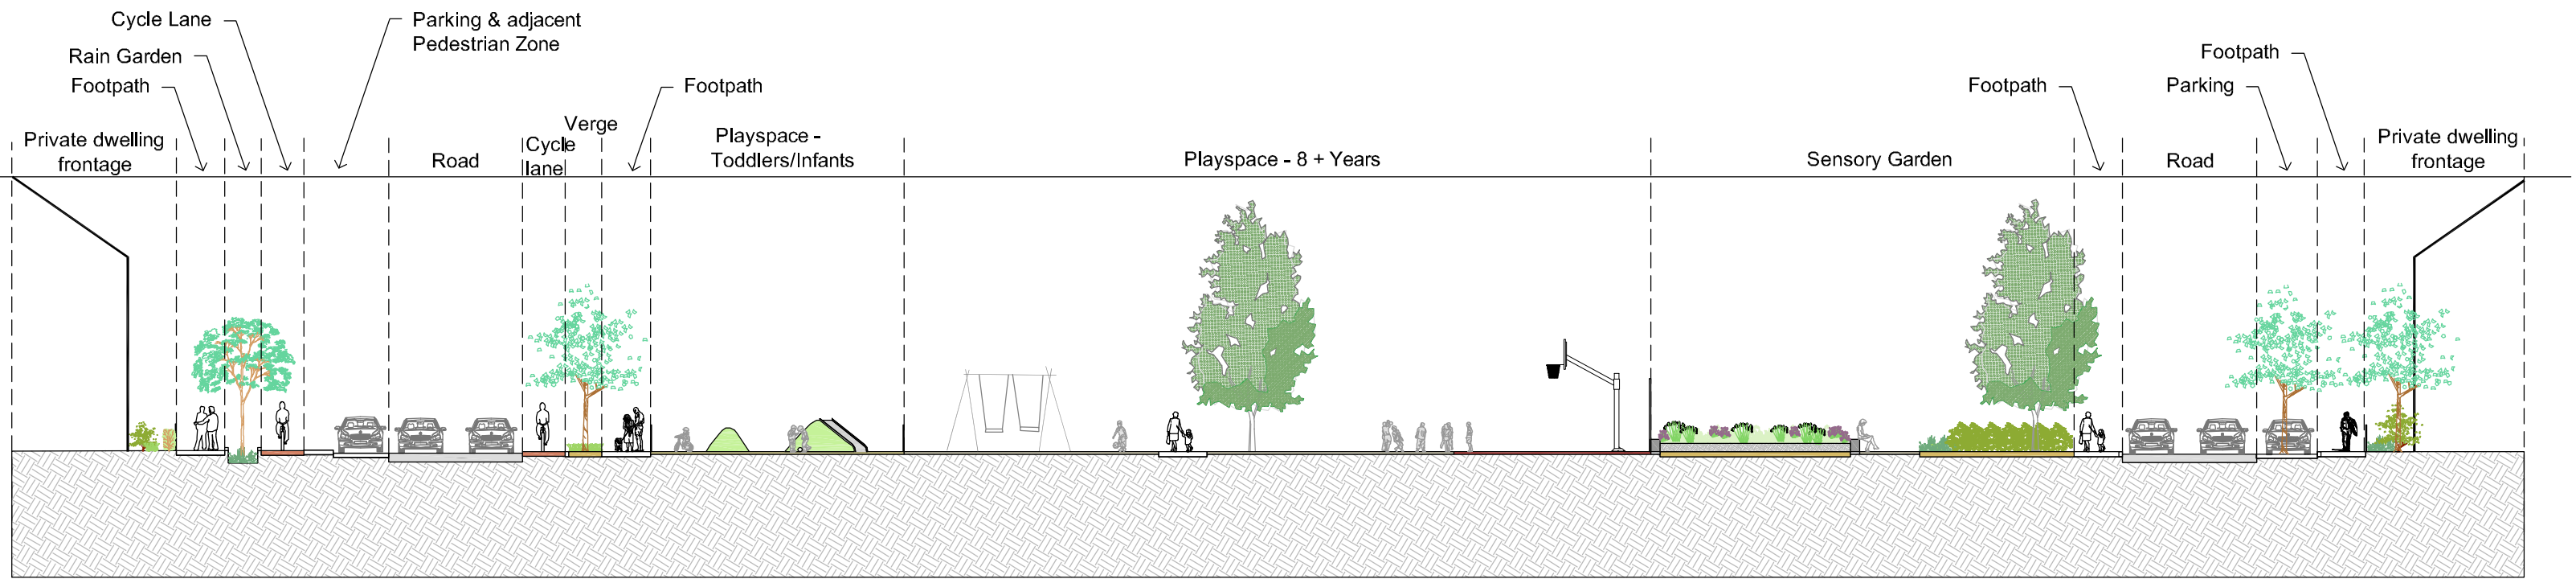

SECTION THROUGH DISTRICT PARK
1:250 @ A1

LEGEND

- Footpath
- Parking Bays
- Feature Plank Paving
- Safety Surface
- Coloured Textured Concrete
- Road/Shared Surface
- Cycleway
- Traffic Calming
- Feature Paths & Paved Detailed to Homezones
- Proposed Street & Parkland Trees
- Shrub Planting
- Grass & Hedge Planting
- Seating/Street Lighting & Flush Lighting
- TYPE 1 - 1.2m Bow Top + Steel Railing Fence
- TYPE 2 - 2m high Paladin Mesh Fence
- Play Equipment: mounds, logs, roundabouts, climbing walls



DISTRICT PARK - PLAYSCAPE
LOCATION PLAN - N.T.S



Circle geometric pattern & textured Play Surface



Circle geometric pattern & urban furniture



Square geometric pattern inspiration for Sensory Garden



NOTE:
For details of materials & planting see masterplan
-15422-2-100 or 15422-2 -100.1

NOTE:
Plan illustrating layout, structure & materials of the
playscape of the district park. Specific equipment for age
groups to be provided by agreement with S.D.C.C

CUNNANE STRATTON REYNOLDS
LAND PLANNING & DESIGN

DUBLIN OFFICE
3 MOLESWORTH PLACE DUBLIN 2
TEL 01 661 0419 FAX 01 661 0431
EMAIL info@cslrlandplan.ie

PROJECT:
RESIDENTIAL DEVELOPMENT AT
FORTUNESTOWN LANE,
SAGGART.
CLIENT:
GREENACRE RESIDENTIAL DAC
DRAWING:
DISTRICT PARK - PLAYSCAPE

B	17/12/08	LAYOUT
A	17/11/15	LAYOUT
REV	DATE	AMENDMENT

DATE:	APRIL 2017
SCALE:	1:250 @A1
DRAWN: CHECKED:	TC DOL
DRAWING NO:	15422-2-108