



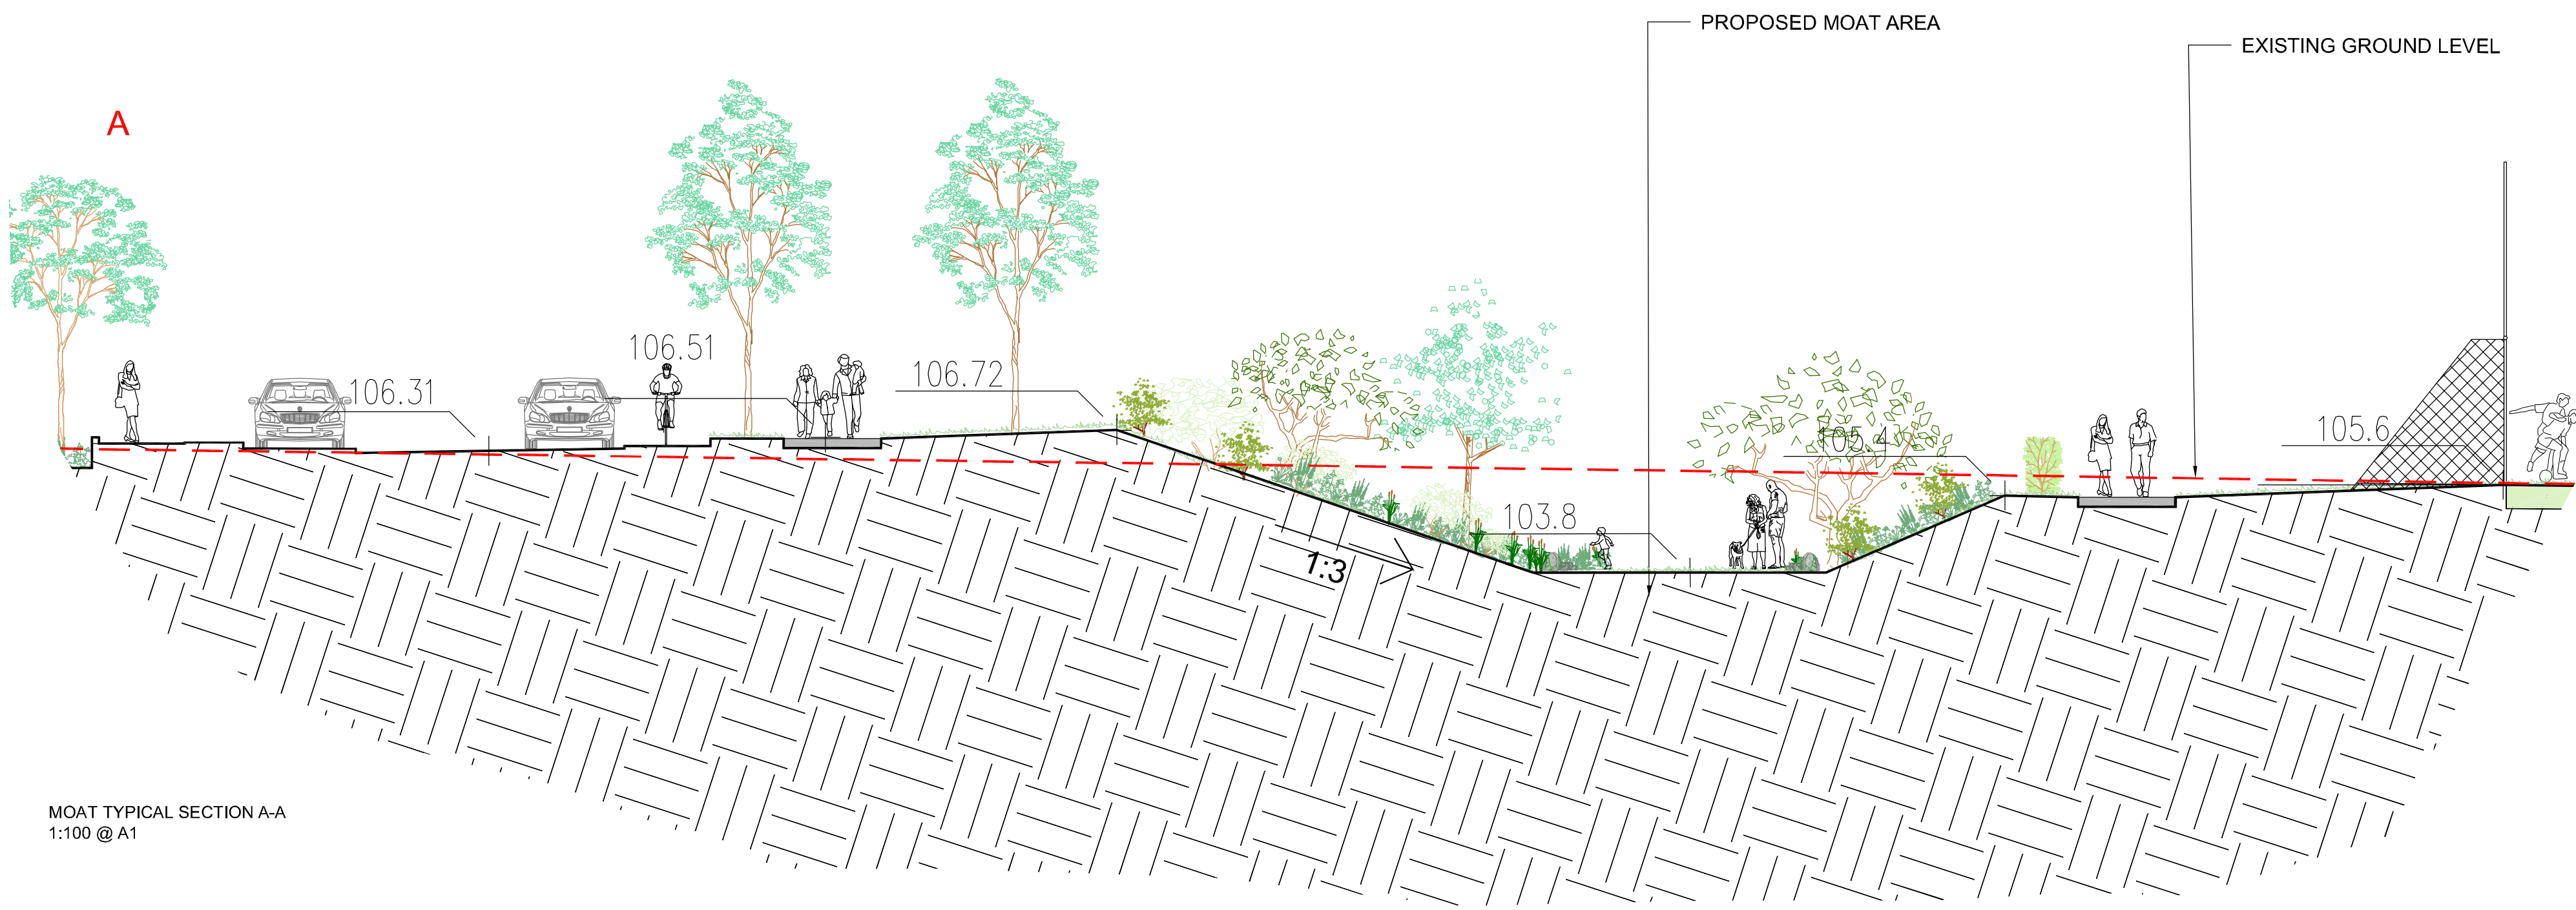

LOCATION PLAN - N.T.S

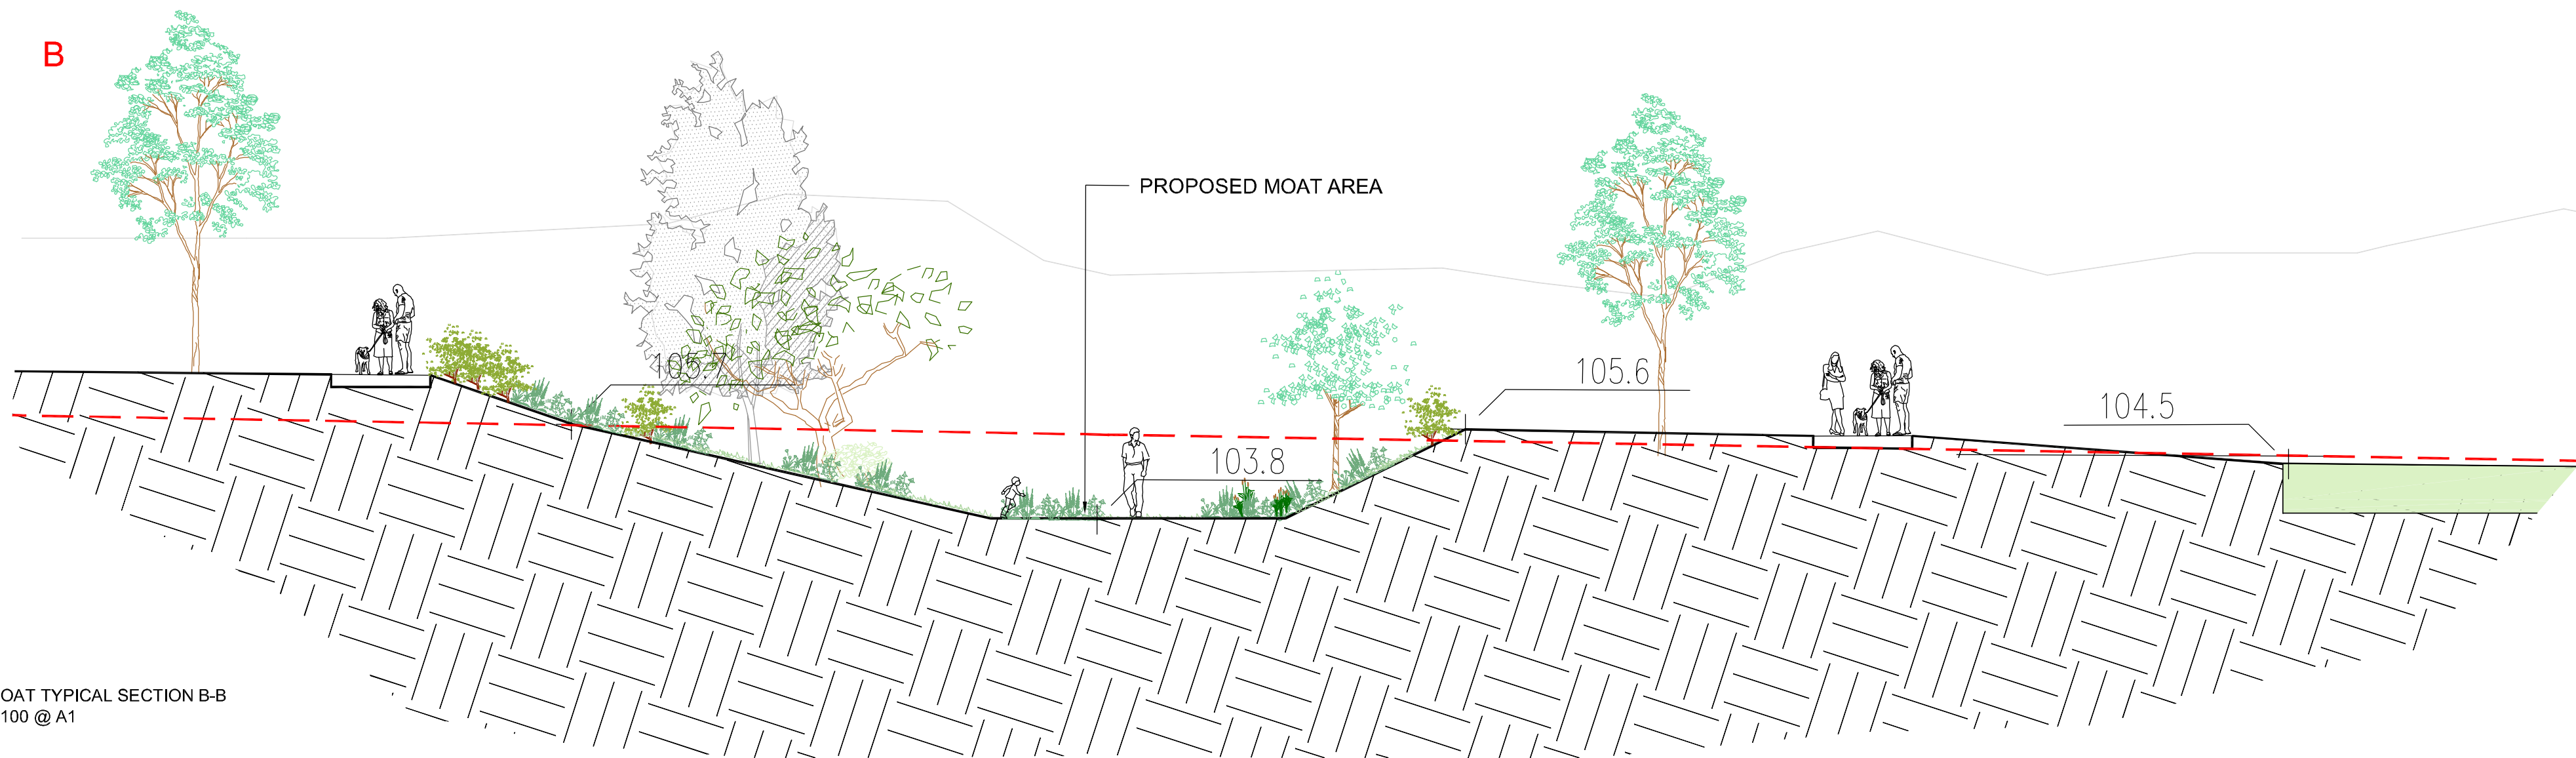

B	2017-12-14	MOAT SLOPES
A	2017-08-08	MOAT SLOPES
REV	DATE	AMENDMENT

CUNNANE STRATTON REYNOLDS
LAND PLANNING & DESIGN

DUBLIN OFFICE
3 MOLESWORTH PLACE DUBLIN 2
TEL 01 661 0419 FAX 01 661 0431
EMAIL info@cslandplan.ie

PROJECT:
RESIDENTIAL DEVELOPMENT AT
FORTUNESTOWN LANE,
SAGGART.
CLIENT:
GREENACRE RESIDENTIAL DAC
DRAWING:
**DISTRICT PARK MOAT & NATURE
CORRIDOR**

DATE:	MAY 2017
SCALE:	1:100 @ A1, 1:200 @ A3
DRAWN: CHECKED:	DM DOL
DRAWING NO:	15422-2-200