



Contents

VOLUME 2 - Rev A - Appendix A

Darmody Architecture (DA) Architectural Drawings

Drawing Register & Drawings reproduced at A3 (Not To Scale)



91 Townsend Street, Dublin 2 www.darmodyarchitecture.com info@darmodyarchitecture.com +353 1 672 9907 Project No.: 1518


Page No.: 2no. Sheet: 1 of 2

Series: Planning / Information

STAGE 3 – An Bord Pleanala Application


						STAGE 3 – An Bord Pleanala Application									
Project Ti	tle / Description :				Issue Date										
Fortunestown Lane and Garter Lane Residential Development, Saggart, Co. Dublin		Day		15											
		Month Year			12										
					17										
Drwg No. Drawing Title			Scale Size Stage 2			Revision Issued									
PA-000	Site Location Map	1:1000	Α0	1	1										
PA-001	Proposed Site Plan	1:1000	A0	1	Α										
PA-002	Proposed Site Plan- Key Plan	1:1000	A1	1	Α										
PA-002-A	Proposed Site Plan – Map A	1:500	A1	1	Α										
PA-002-B	Proposed Site Plan – Map B	1:500	A1	1	Α										
PA-002-C	Proposed Site Plan – Map C	1:500	A1	1	Α										
PA-002-D	Proposed Site Plan – Map D	1:500	A1	1	Α										
PA003	Taking in Charge Drawing	1:1000	Α0	1	Α										
PA-200	Proposed Site Section 1	1:200	Α0	1	Α										
PA-201	Proposed Site Section 2	1:200	Α0	1	Α										
PA-202	Proposed Site Section 3	1:200	Α0	1	Α										
PA-203	Proposed Site Section 4	1:200	Α0	1	Α										
PA-204	Proposed Site Section 5	1:200	A0	1	Α										
PA-100	House Type 1 –Proposed Floor Plans	1:100	А3	1	Α										
PA-300	House Type 1 - Proposed Elevations & Section	1:100	А3	1	Α										
PA-101	House Type 2 - Proposed Floor Plans	1:100	А3	1	Α										
PA-301	House Type 2 - Proposed Elevations & Section	1:100	А3	1	Α										
PA-102	House Type 3 - Proposed Floor Plans	1:100	А3	1	Α										
PA-302	House Type 3 - Proposed Elevations & Section	1:100	А3	1	Α										
PA-103	House Type 4 - Proposed Floor Plans	1:100	А3	1	Α										
PA-104	House Type 4 - Proposed Floor Plans	1:100	А3	1	Α										
PA-303	House Type 4 - Proposed Elevations & Section	1:100	А3	1	Α										
PA-105	House Type 5 - Proposed Floor Plans	1:100	А3	1	Α										
PA-304	House Type 5 - Proposed Elevations & Section		А3	1	Α										
PA-106	House Type 6 - Proposed Floor Plans	1:100	А3	1	Α										
PA-305	House Type 6 - Proposed Elevations & Section	1:100	А3	1	Α										
PA-107	House Type 7 - Proposed Floor Plans	1:100	А3	1	Α										
PA-306	House Type 7 - Proposed Section & Elevations	1:100	А3	1	Α										
PA-108	House Type 8 - Proposed Floor Plans	1:100	А3	1	Α										
PA-307	House Type 8 - Proposed Section & Elevations	1:100	А3	1	Α										
PA-109	House Type 9 - Proposed Floor Plans	1:100	А3	1	Α										

PA-308	House Type 9 - Proposed Section & Elevations	1:100	А3	/	Α					
PA-116	House Type 10 - Proposed Floor Plans	1:100	А3		1st					
PA-309	House Type 10 - Proposed Section & Elevations	1:100	А3		1st					
PA-117	House Type 11 - Proposed Floor Plans	1:100	А3		1st					
PA-310	House Type 11 - Proposed Section & Elevations	1:100	A3		1st					
PA-118	House Type 12 - Proposed Floor Plans	1:100	А3		1st					
PA-311	House Type 12 - Proposed Section & Elevations	1:100	A3		1st					
PA-110	Duplex Apartment Type 1- Proposed Floor Plans	1:100	A3	1	Α					
PA-111	Apartment Type 2- Proposed Floor Plans	1:100	A3	1	Α					
PA-112	Apartment Type 3- Proposed Floor Plans	1:100	A3	1	Α					
PA-309	Apartment Type 1,2 &3- Proposed Section & Elevations	1:100	A3	1	Α					
PA-113	Apartment Block A - Plans, Elevations & Section	1:200	A0	1	Α					
PA-114	Apartment Block B - Plans, Elevations & Section	1:200	A0	1	Α					
PA-115	Apartment Block D - Plans, Elevations & Section	1:200	A0	1	Α					
PA-500	Bin Store Type 1 Plan, Elevations & Section	1:50	A3	1	1					
PA-501	Bin Store Type 2 Plan, Elevations & Section	1:50	A3	1	1					
PA-502	Apartment Block Bin & Bike Store Plan, Elevations & Section	1:50	А3	1	1					
PA-503	Boundary Type A	1:50	А3	1	1					

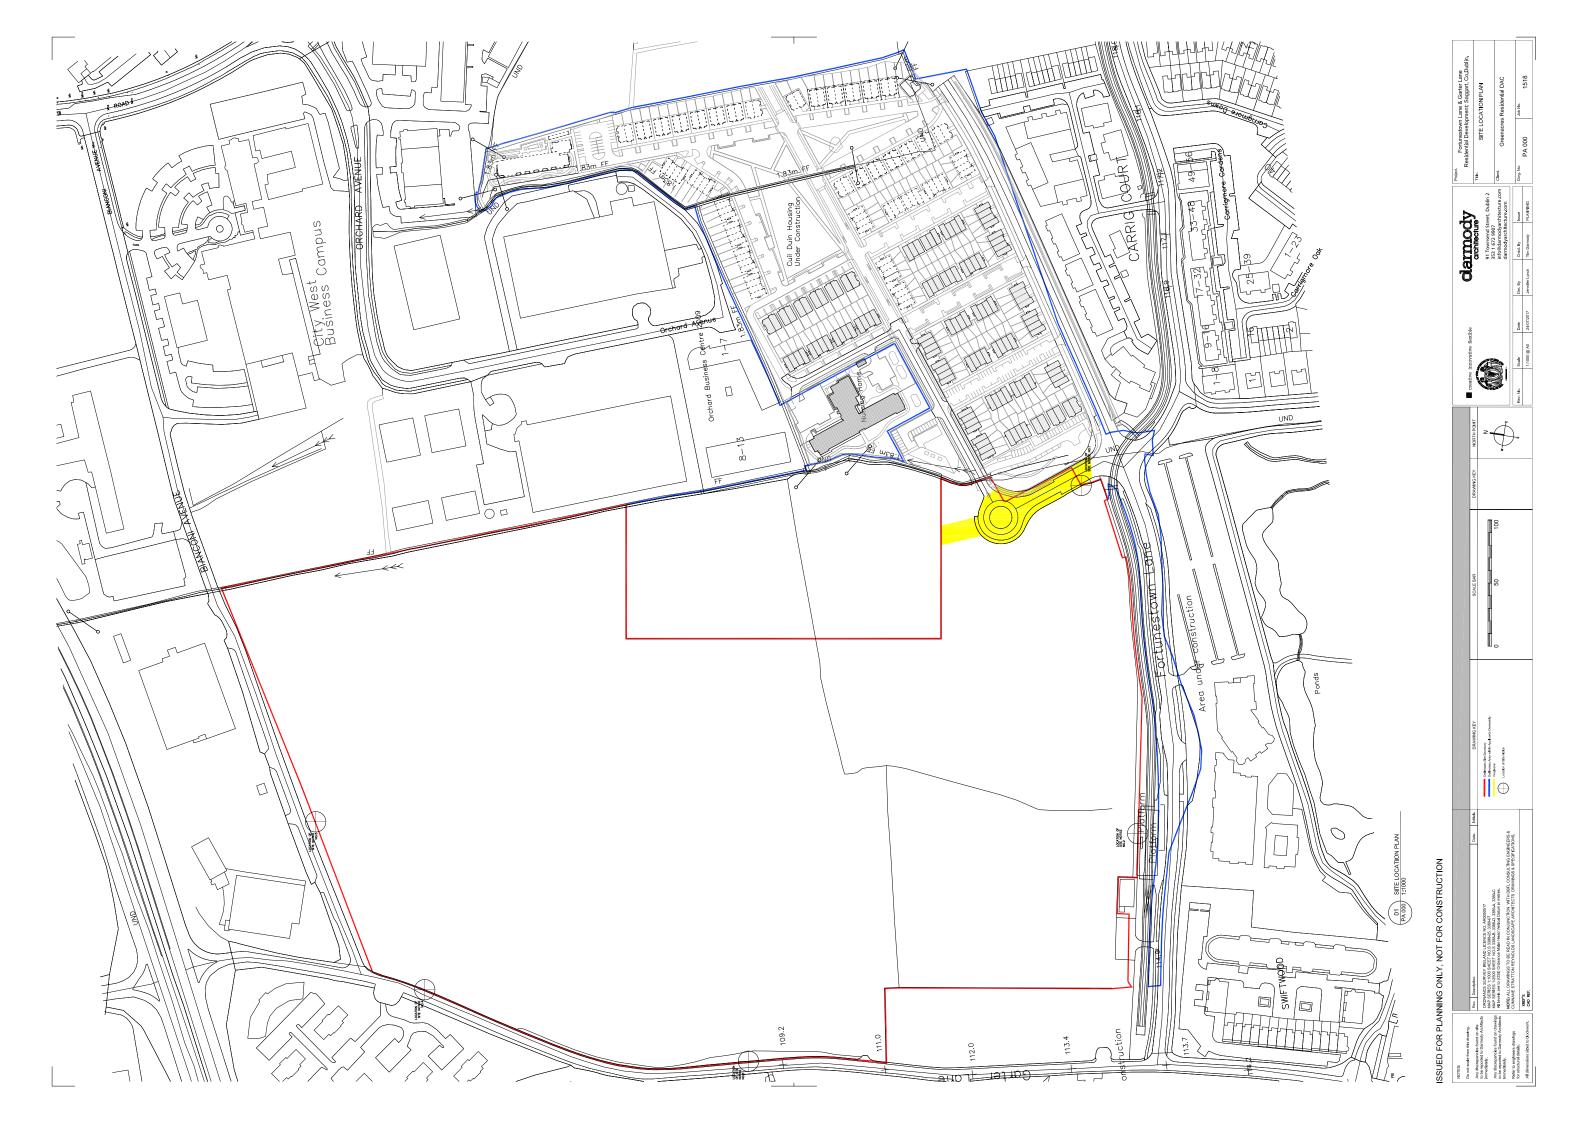






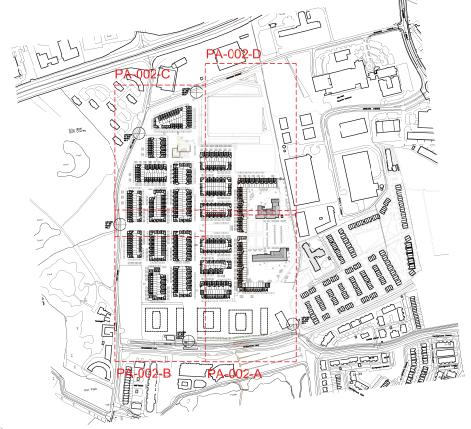

Site Plan Drawing Detail Key PA002 1:5000

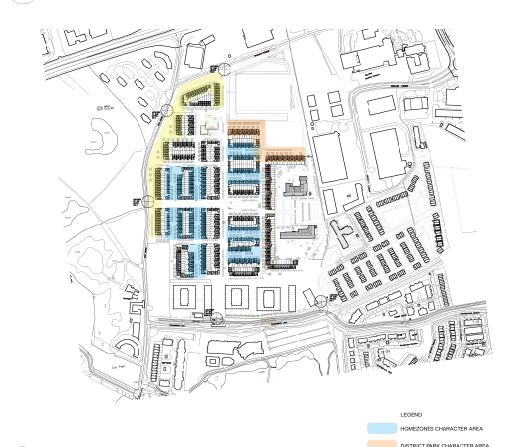

ndments for Stage 3 Application to An Bord Pleanala Location of District Park revised and Blocks U, V & S amended. New school enrance to district park revised. Outline of proposed Phase 3 Buildings indicated PRIVATE AMENITY SPACE
PUBLIC OPEN SPACE NOTE: ALL DRAWINGS TO BE READ IN CONJUNCTION WITH EBFL CONSULTING ENGINEERS, CUNNANE STRATTON REYNOLDS LANDSCAPE ARCHITECTS & RENAISSANCE ENGINEERING LTD MECHANICAL & ELECTRICAL CONSULTING ENGINEERS DRAWINGS & SPECIFICATIONS. SITE WITHIN APPLICANTS OWNERSHIP All dimensions sized to blockwork

1:2000 @ A1

O3 Site Plan Character Areas Detail Key PA002 1:5000

darmody

Jennifer Lynch

dy		Res dential Development; Saggart, Co.Dublin.							
		Tifle. SITE PLAN - Key plan							
Street, Dublin 2									
yarchitecture.com itecture.com		Client.	Greenacres	Residential DAC					
	Issue	Dwg. No.		Job No.					
	PLANNING		PA002	1518					

Fortunestown Lane & Garter Lane

Tim Darmody

91 Townsend Street, Dublin 2 353 1 672 9907						
info@darmodyarchitecture.com						
info@darmodyarchitecture.com darmodyarchitecture.com						