



- LEGEND
- Existing Boundary Vegetation
 - Proposed Street Trees
 - Proposed Parkland & Feature Trees
 - Shrub Planting
 - Hedges
 - Rain Garden
 - Public/Private Grass
 - Wildflower Meadow Mix
 - Swale Feature/ Detention Basin
 - Footpath
 - Parking Bays
 - Feature Paths & Paved Details to Homezones
 - Tarmac Cycleway
 - Tarmac Road Surface
 - Selected Pavers/Slabs to Private Threshold Paved Areas
 - Safety Surface
 - Rolled dust path
 - Traffic Calming
 - Seating & Lighting
 - Noise Barrier
 - 1.2m ht Timber Post + Rail Fence
 - 1.2m ht Bow Top + Steel Railing Fence
 - 2m ht Paladin Mesh Fence
 - Pedestrian Zones


A	17/12/08	LAYOUT
REV	DATE	AMENDMENT

CUNNANE STRATTON REYNOLDS
LAND PLANNING & DESIGN

DUBLIN OFFICE
3 MOLESWORTH PLACE DUBLIN 2
TEL 01 661 0419 FAX 01 661 0431
EMAIL info@csrdandplan.ie





PROJECT: RESIDENTIAL DEVELOPMENT AT FORTUNESTOWN LANE, SAGGART CLIENT: GREENACRE RESIDENTIAL DAC DRAWING: OVERALL LANDSCAPE MASTERPLAN	DATE:	APRIL 2017
	SCALE:	1:1250 @ A1
	DRAWN: CHECKED:	DM DOL
	DRAWING NO:	15422-2-100.2

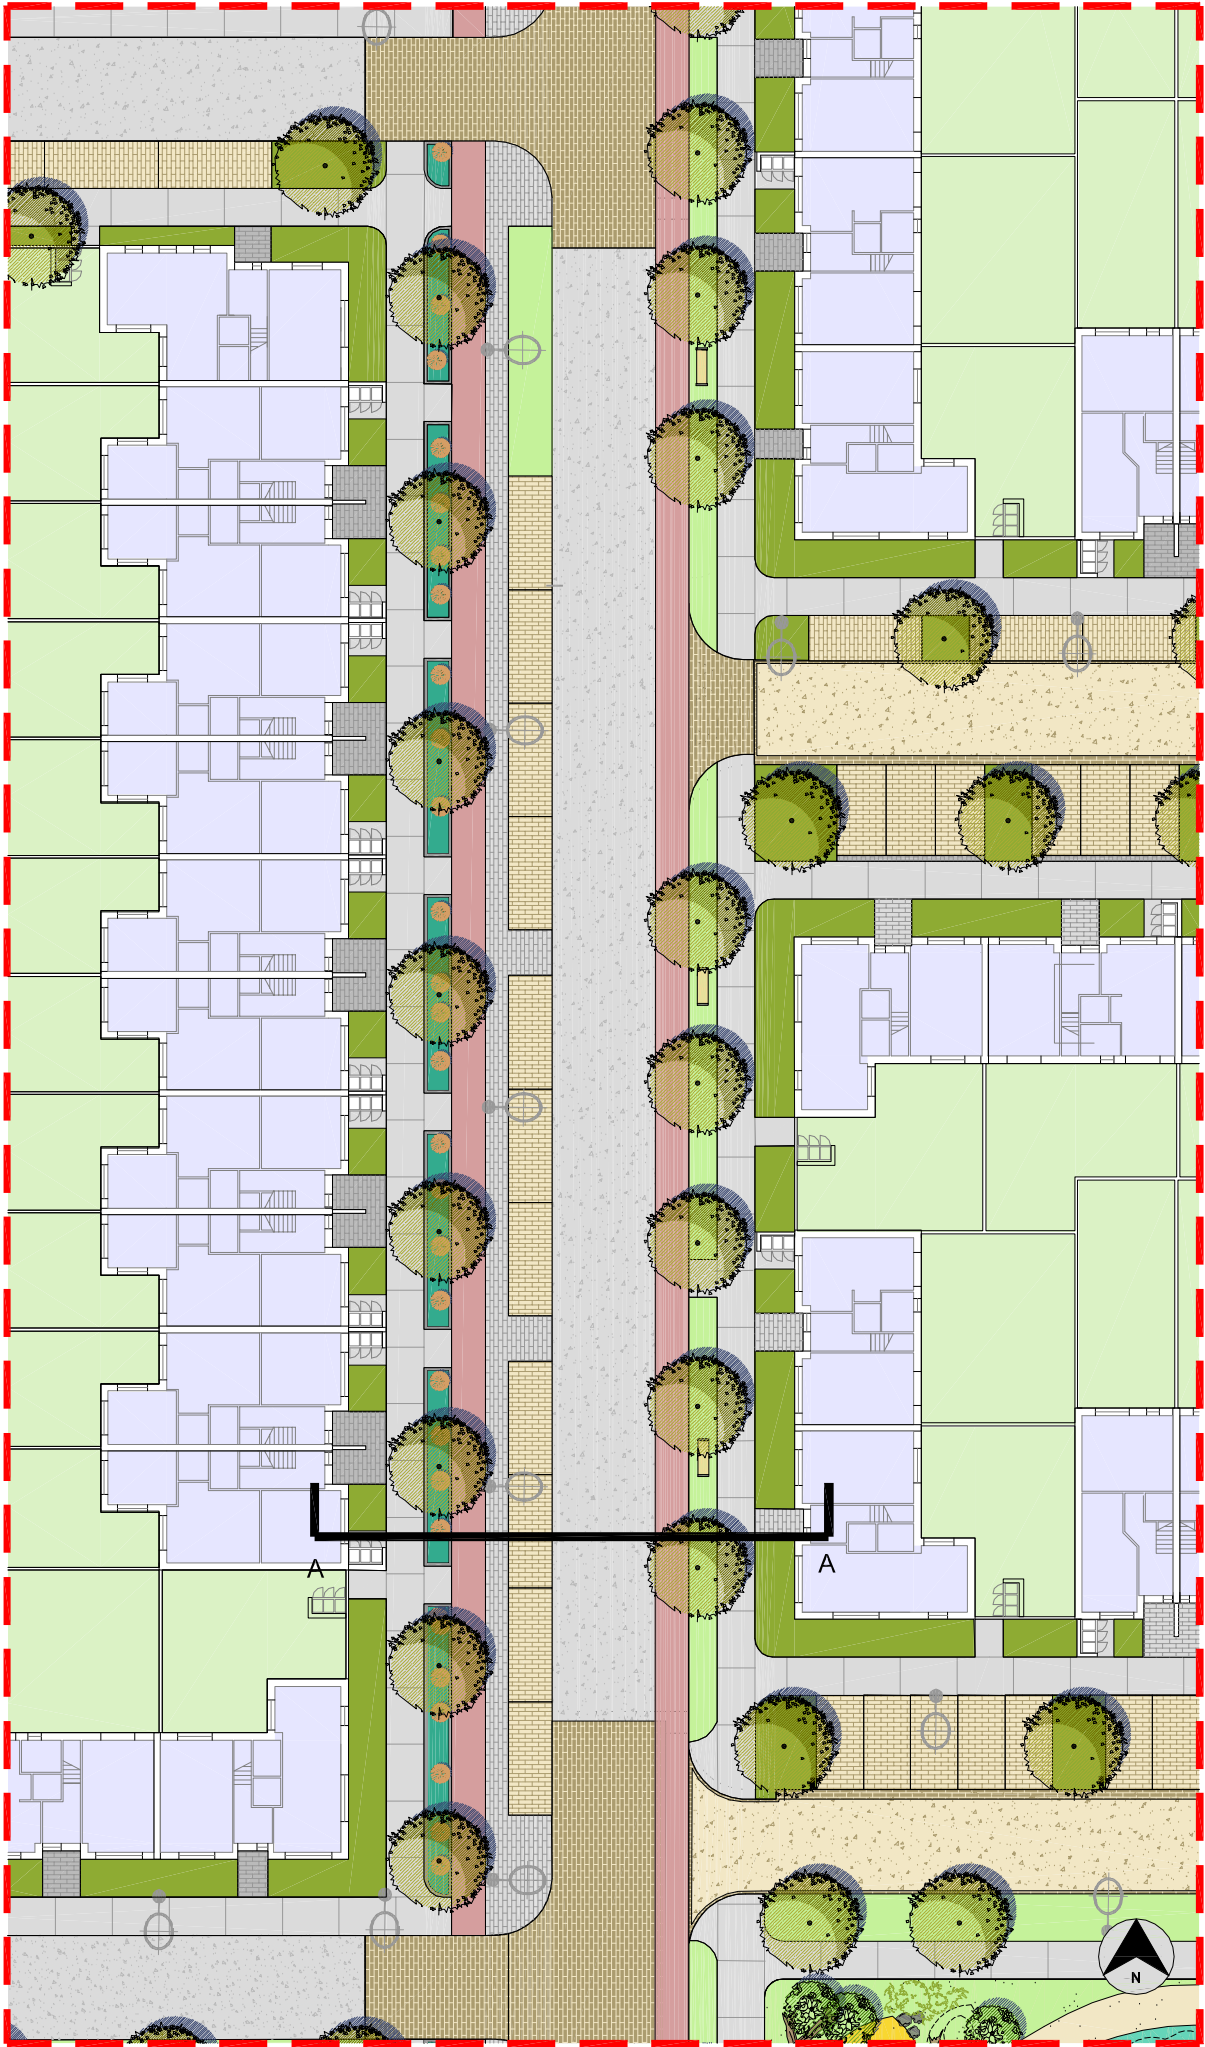

MAIN STREET - PLAN VIEW
1:200 @ A1

LEGEND

NOTE: for details of materials & planting see masterplan
-15422-2-100 or 15422-2-100.1

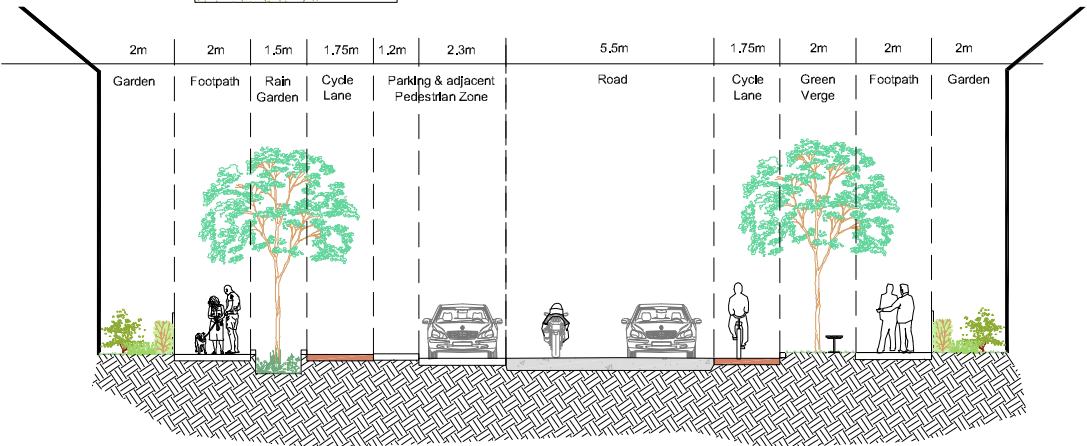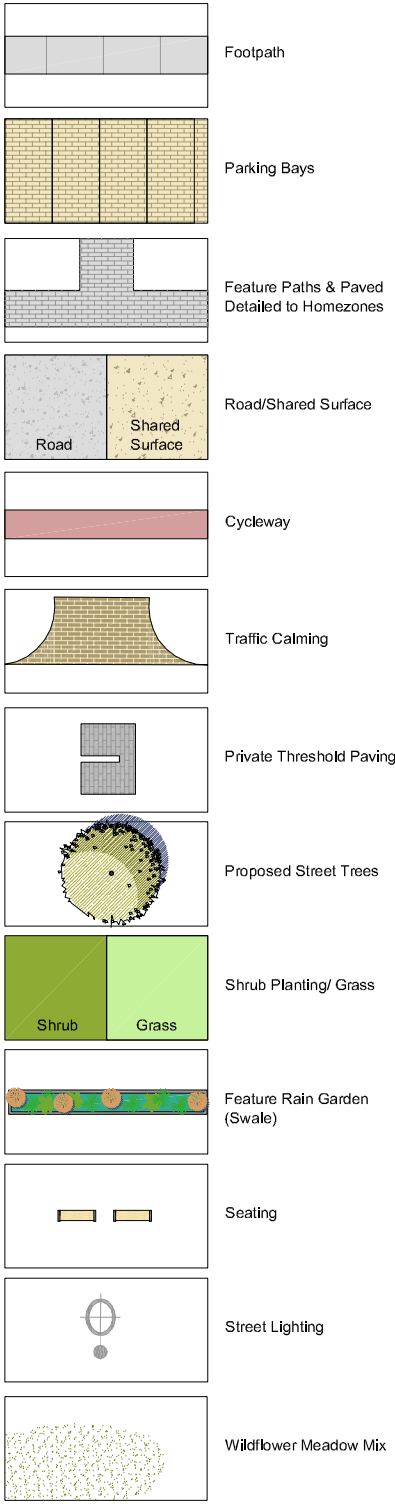

MAIN STREET TYPICAL SECTION A-A
1:100 @ A1



Sample Cycle lane



Sample Treatment for Access to Parking



Sample Rain Garden

C	2017-12-08	LAYOUT
B	2017-11-20	LAYOUT
B	2017-04-21	LAYOUT
A	2017-04-07	LAYOUT
REV	DATE	AMENDMENT

CUNNANE STRATTON REYNOLDS LAND PLANNING & DESIGN

DUBLIN OFFICE
3 MOLESWORTH PLACE DUBLIN 2
TEL 01 661 0419 FAX 01 661 0431
EMAIL info@csrlandplan.ie

PROJECT:
RESIDENTIAL DEVELOPMENT AT
FORTUNESTOWN LANE,
SAGGART.
CLIENT:
GREENACRE RESIDENTIAL DAC
DRAWING:
MAIN STREET

DATE:	APRIL 2017
SCALE:	VARIES @ A1
DRAWN:	DM
CHECKED:	DOL
DRAWING NO:	15422-2-101