


01 Proposed Site Section 1
PA 200 1:500



02 Proposed Site Section 1
PA 200 1:200

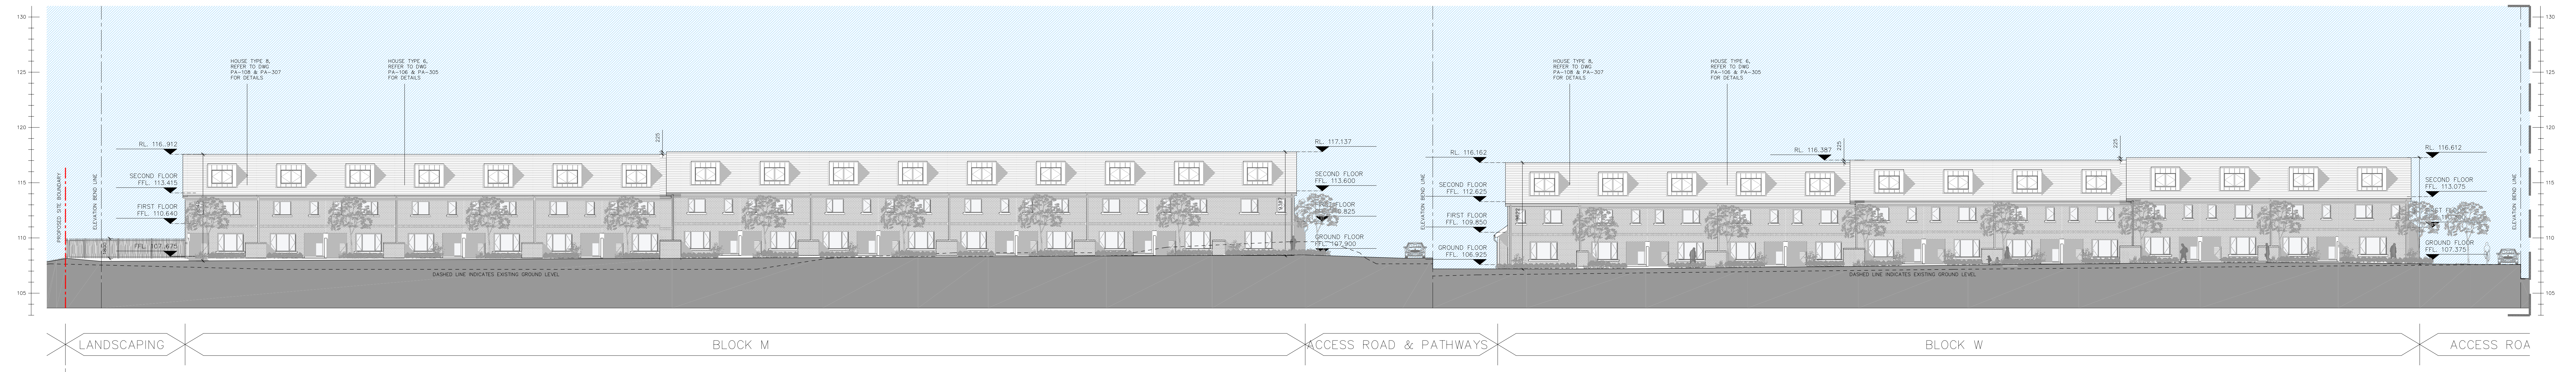

03 Proposed Site Section 1
PA 200 1:200

ISSUED FOR INFORMATION ONLY, NOT FOR CONSTRUCTION

NOTES:

Do not scale from this drawing.

Any discrepancies found on site to be reported to Darmody Architects immediately.

Any discrepancies found on drawings to be reported to Darmody Architects immediately.

Refer to engineers drawings for structural details.

All dimensions sized to blockwork.

Please Note: All drawings to be read in conjunction with DBFL Consulting Engineers & Cumnane Straton Reynolds Landscape Architects' drawings & specifications.

Rev.	Description	Date	Initials
A	Revisions to site layout plan- revised layout to Block S, addition of blocks U & V	17-11-17	COD

XREF'S
CAD REF.

DRAWING KEY		SCALE BAR	DRAWING KEY	NORTH POINT
DENOTES CHARACTER AREA 1 - GREEN CORRIDOR DENOTES CHARACTER AREA 3 - DISTRICT PARK				

creative innovative flexible

darmody
architecture

91 Townsend Street, Dublin 2
353 1 672 9907
info@darmodyarchitecture.com
darmodyarchitecture.com

Rev. No.	Scale	Date	Dm. By	Chkd. By	Issue
A	1:200 & 1:500@ A0	17/11/2017	Planning	Conor O'Donnell	PLANNING

Project	Fortunestown Lane & Garter Lane Residential Development, Saggart, Co.Dublin		
Title	PROPOSED SITE SECTION 1		
Client	Greenacre Residential DAC		
Dwg. No.	PA-200	Job No.	1518