


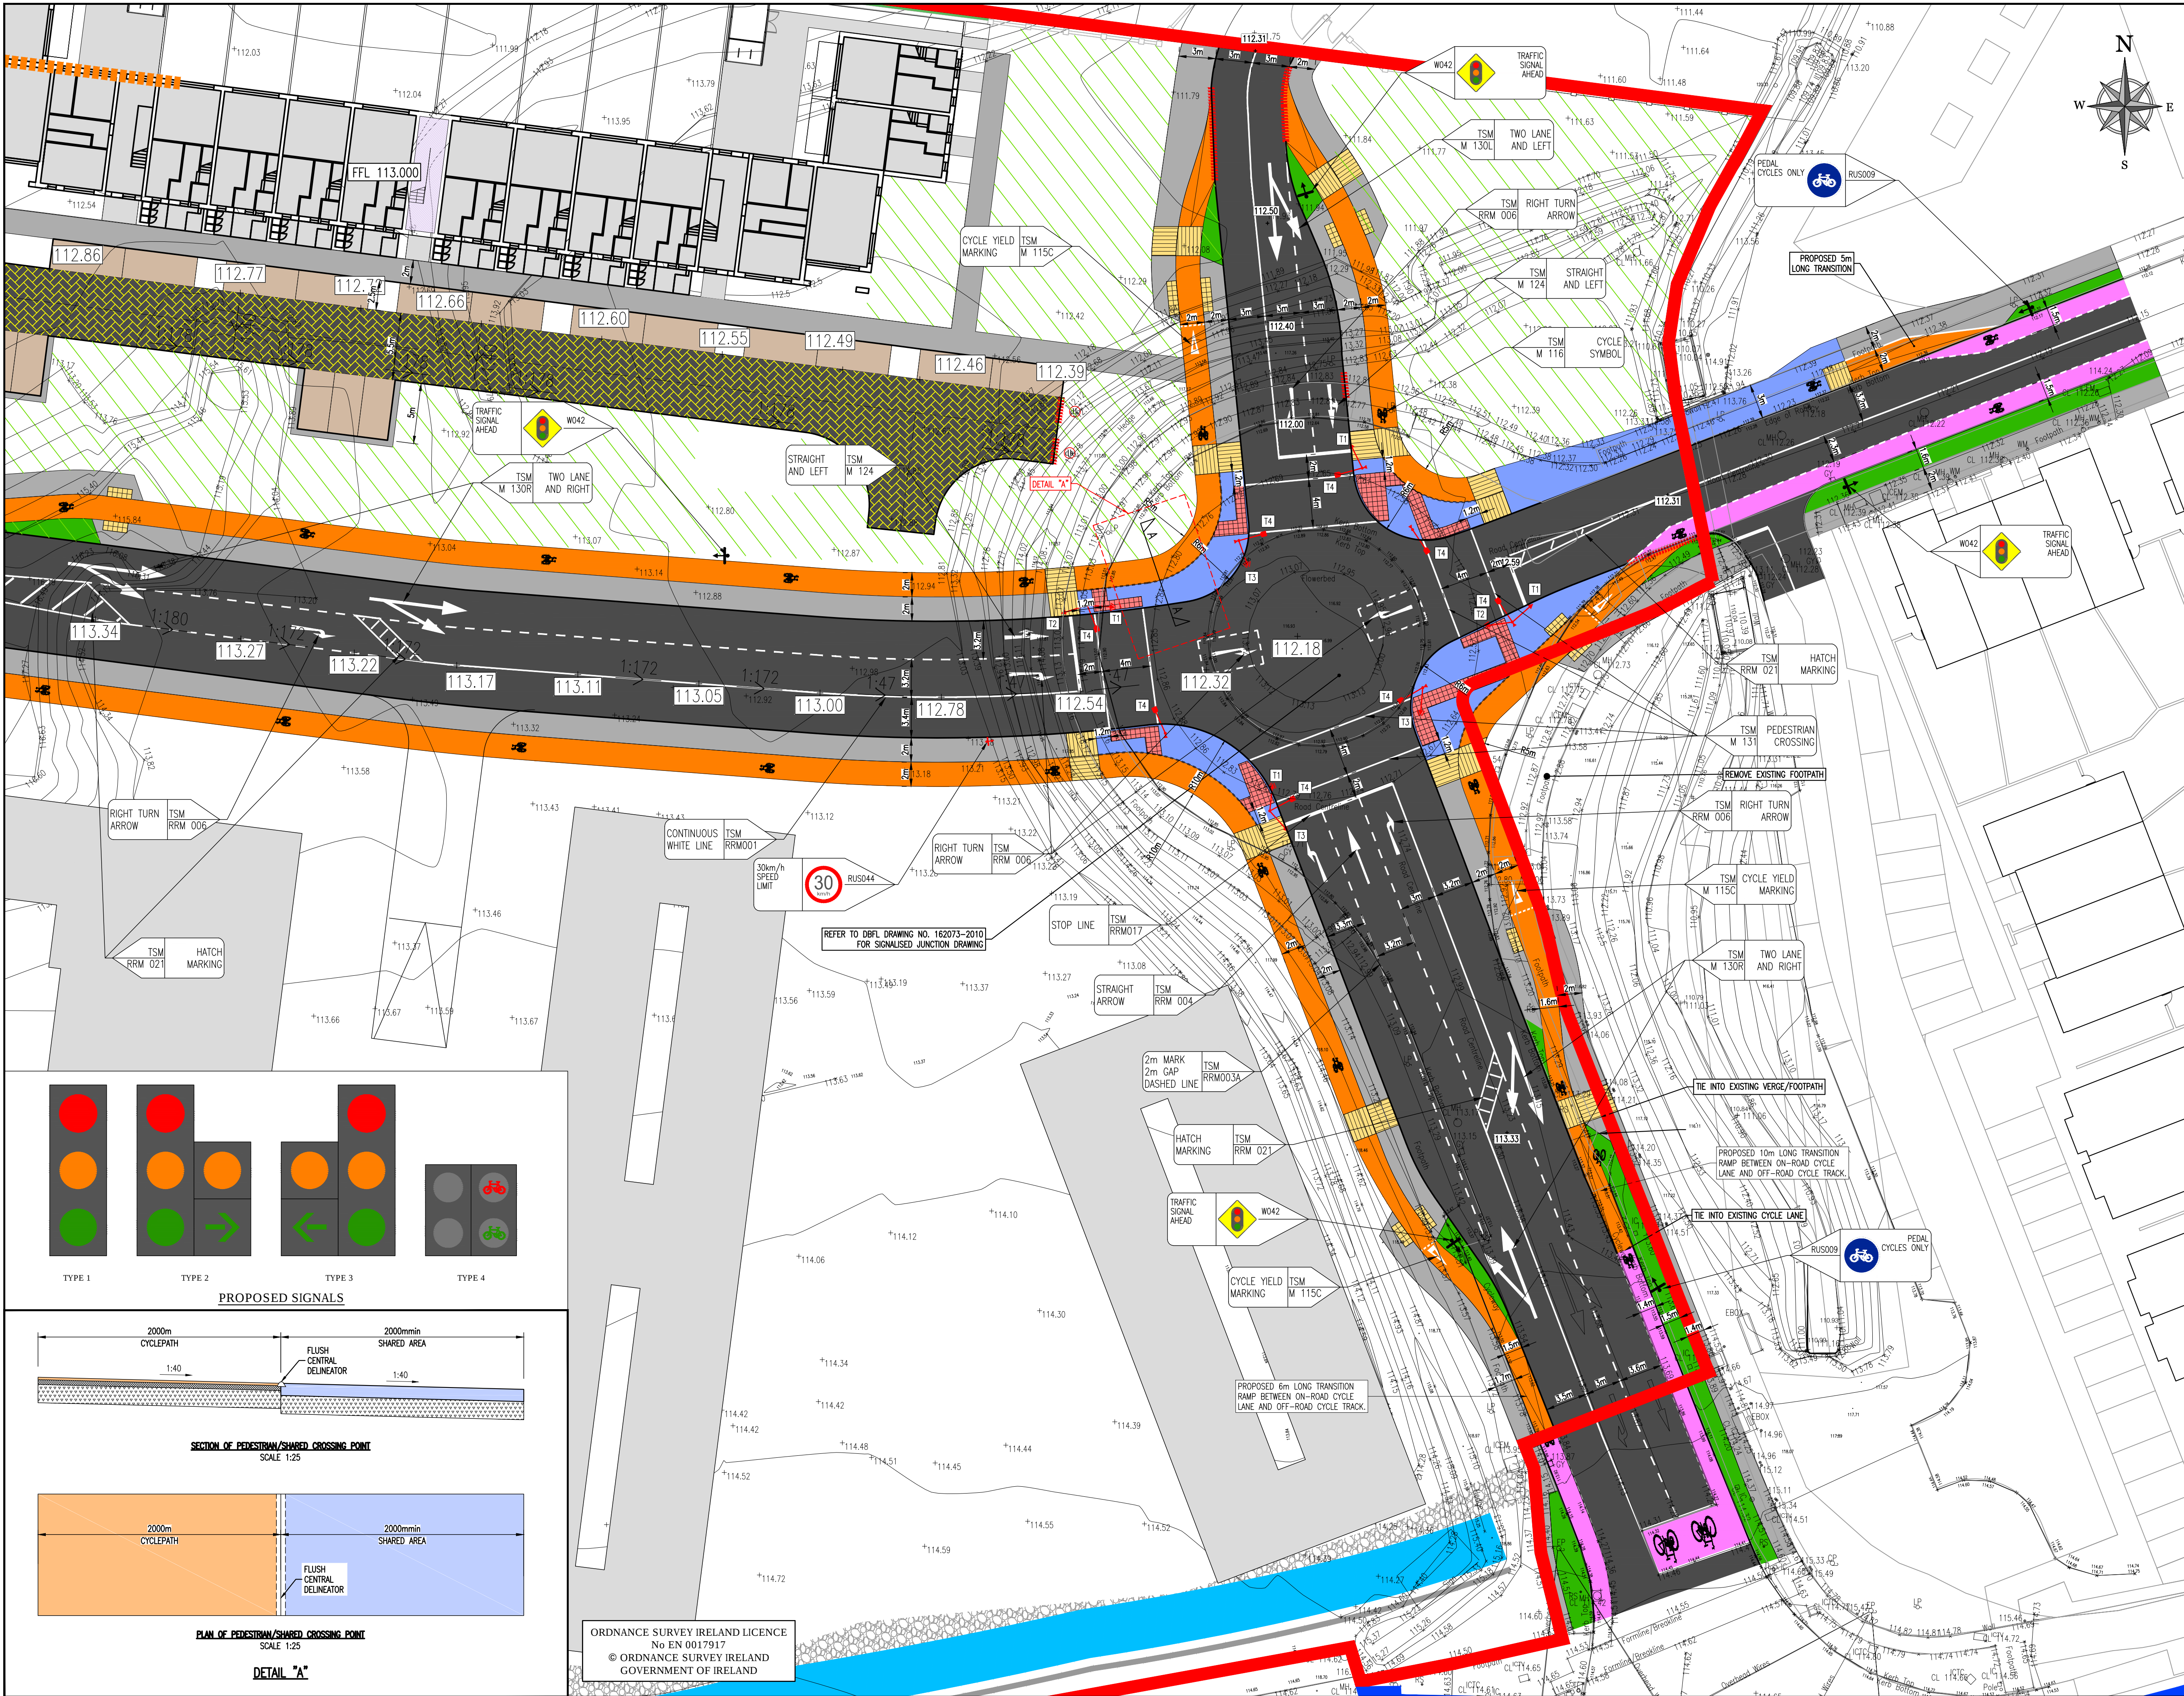

© COPYRIGHT OF THIS DRAWING IS RESERVED BY DBFL CONSULTING ENGINEERS. NO PART SHALL BE REPRODUCED OR TRANSMITTED WITHOUT THEIR WRITTEN PERMISSION.

ON ORIGINAL

NOTES:

- ALL DIMENSIONS AND LEVELS IN METRES, EXCEPT IF NOTED OTHERWISE.
- ALL LEVELS TO MAIN HEAD DATUM.
- CO-ORDINATE SYSTEM IS: IRISH TRANSVERSE MERCATOR.

ROADS

- ALL ROAD MARKINGS & SIGNAGE TO COMPLY WITH DEPARTMENT OF TRANSPORT TRAFFIC SIGNS MANUAL.

LEGEND

- SITE BOUNDARY
- PROPOSED CARRIAGEWAY
- PROPOSED FOOTPATH
- SHARED AREA
- PROPOSED OFF-ROAD CYCLE TRACK
- PROPOSED ON-ROAD CYCLE LANE
- PROPOSED HOMEZONE
- VERGE
- PROPOSED RAIN GARDEN
- PROPOSED PARKING
- JUNCTION TABLE
- PROPOSED ROAD LEVEL
- PROPOSED ROAD GRADIENT
- WAYLEAVE
- EXISTING FOUL SEWER WITH 10m MAINTENANCE ZONE
- DELINEATOR
- PRIMARY SIGNAL HEAD
- SECONDARY SIGNAL HEAD
- PEDESTRIAN SIGNAL WITH PUSH BUTTON CONTROL
- BUFF TACTILE PAVING
- CONTROLLED CROSSING TACTILE PAVING
- CORDUROY TACTILE PAVING

A	19/12/17	FINAL SUBMISSION, AN BORD PLEANALA	PPK	DMW
REV.	DATE	DESCRIPTION	BY	CHKD.
PLANNING				
DESIGNED	DMW	PREPARED	PPK	
DATE	JULY 2017	CHECKED	DMW	

DBFL Consulting Engineers
Upper Ormond Quay, Dublin 7, Ireland.
PHONE: +353 51 309 550
FAX: +353 51 844 913

WATERFORD OFFICE Unit 2, The Chandlery,
1-2 O'Connell Street, Waterford, Ireland.
PHONE: +353 51 309 550
FAX: +353 51 844 913

DBFL Consulting Engineers email: info@dbfl.ie www.dbfl.ie

PROJECT

FORTUNESTOWN LANE & GARTERS LANE RESIDENTIAL DEVELOPMENT

DRG. TITLE

PROPOSED SIGNALISED JUNCTION

CLIENT

GREENACRE RESIDENTIAL DAC

SCALE	1:250 @A1	FILE REF.	162073-2000
DRG. NO.	162073-2010		A