



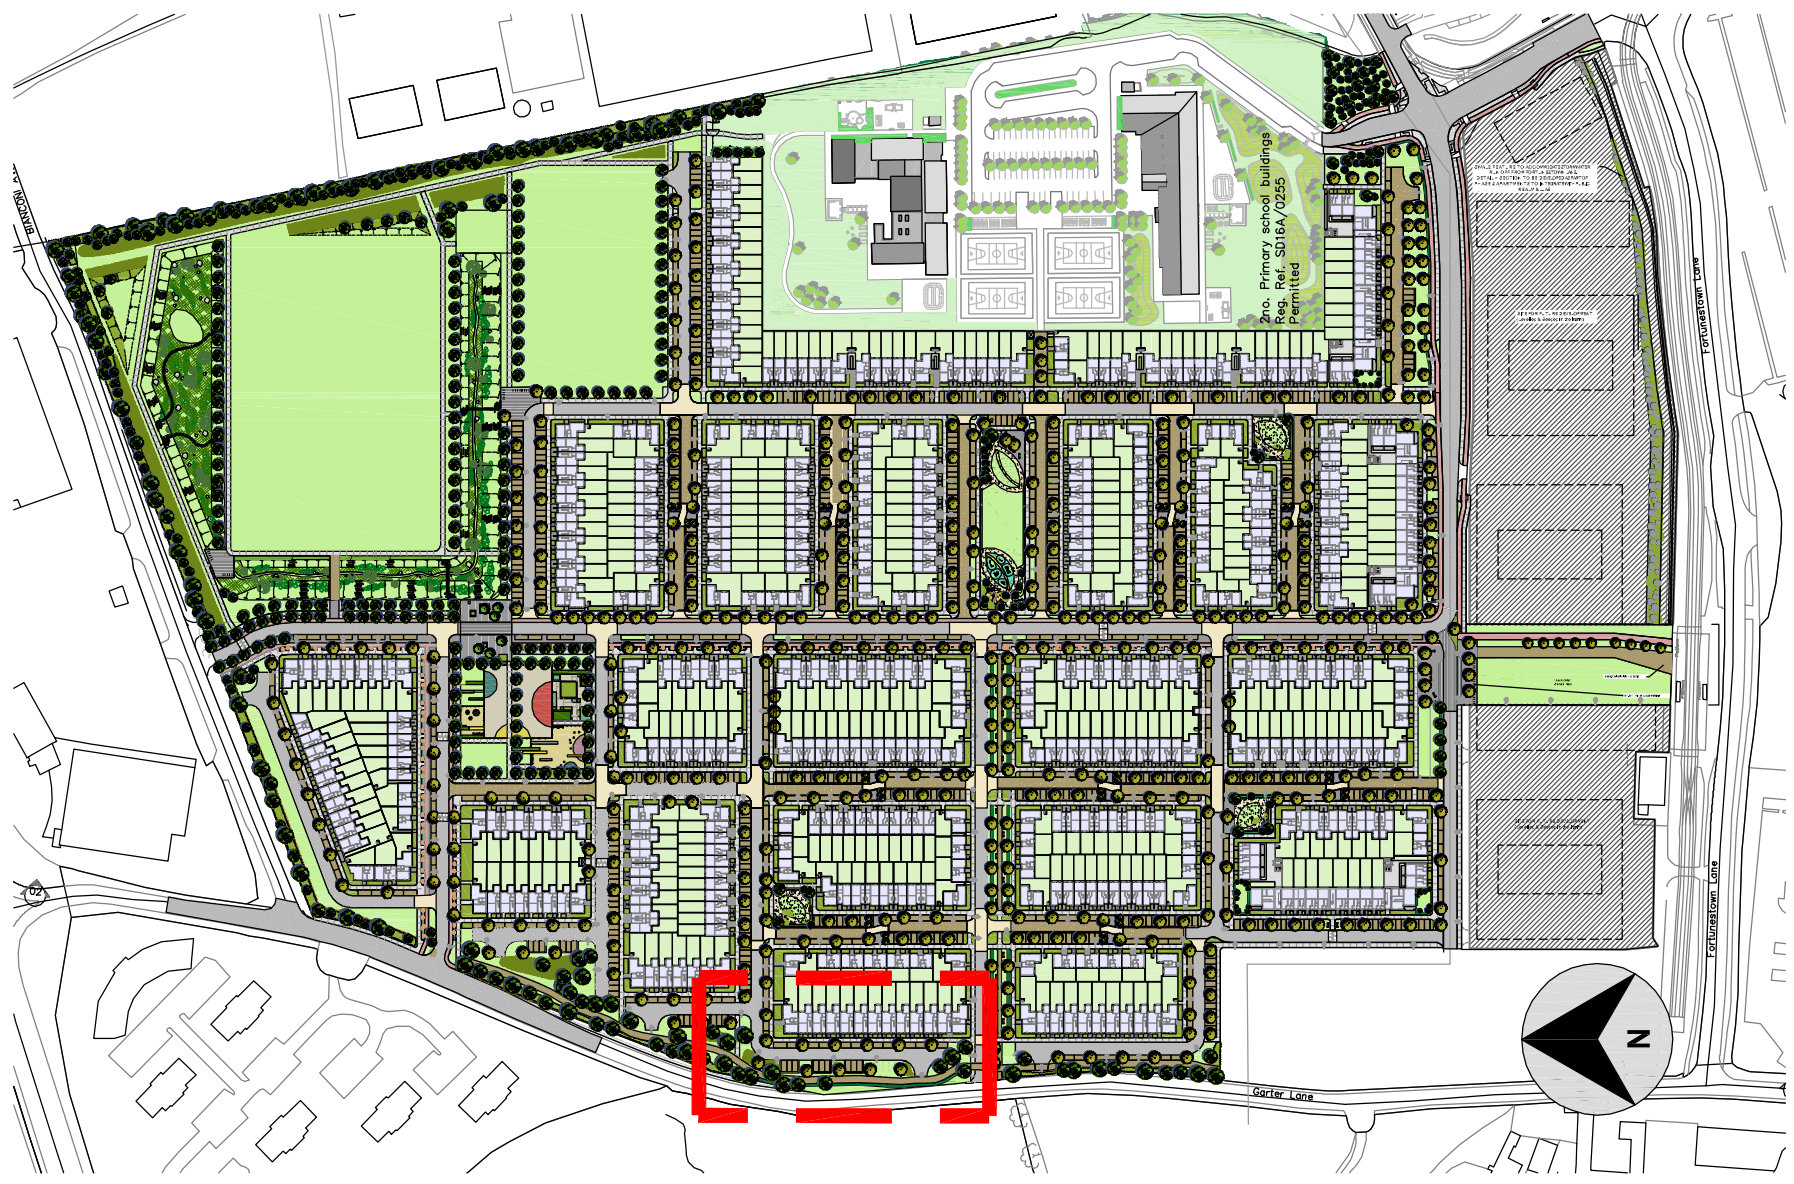

BOUNDARY TREATMENT TO GARTER LANE  
1:200 @ A1

## LEGEND

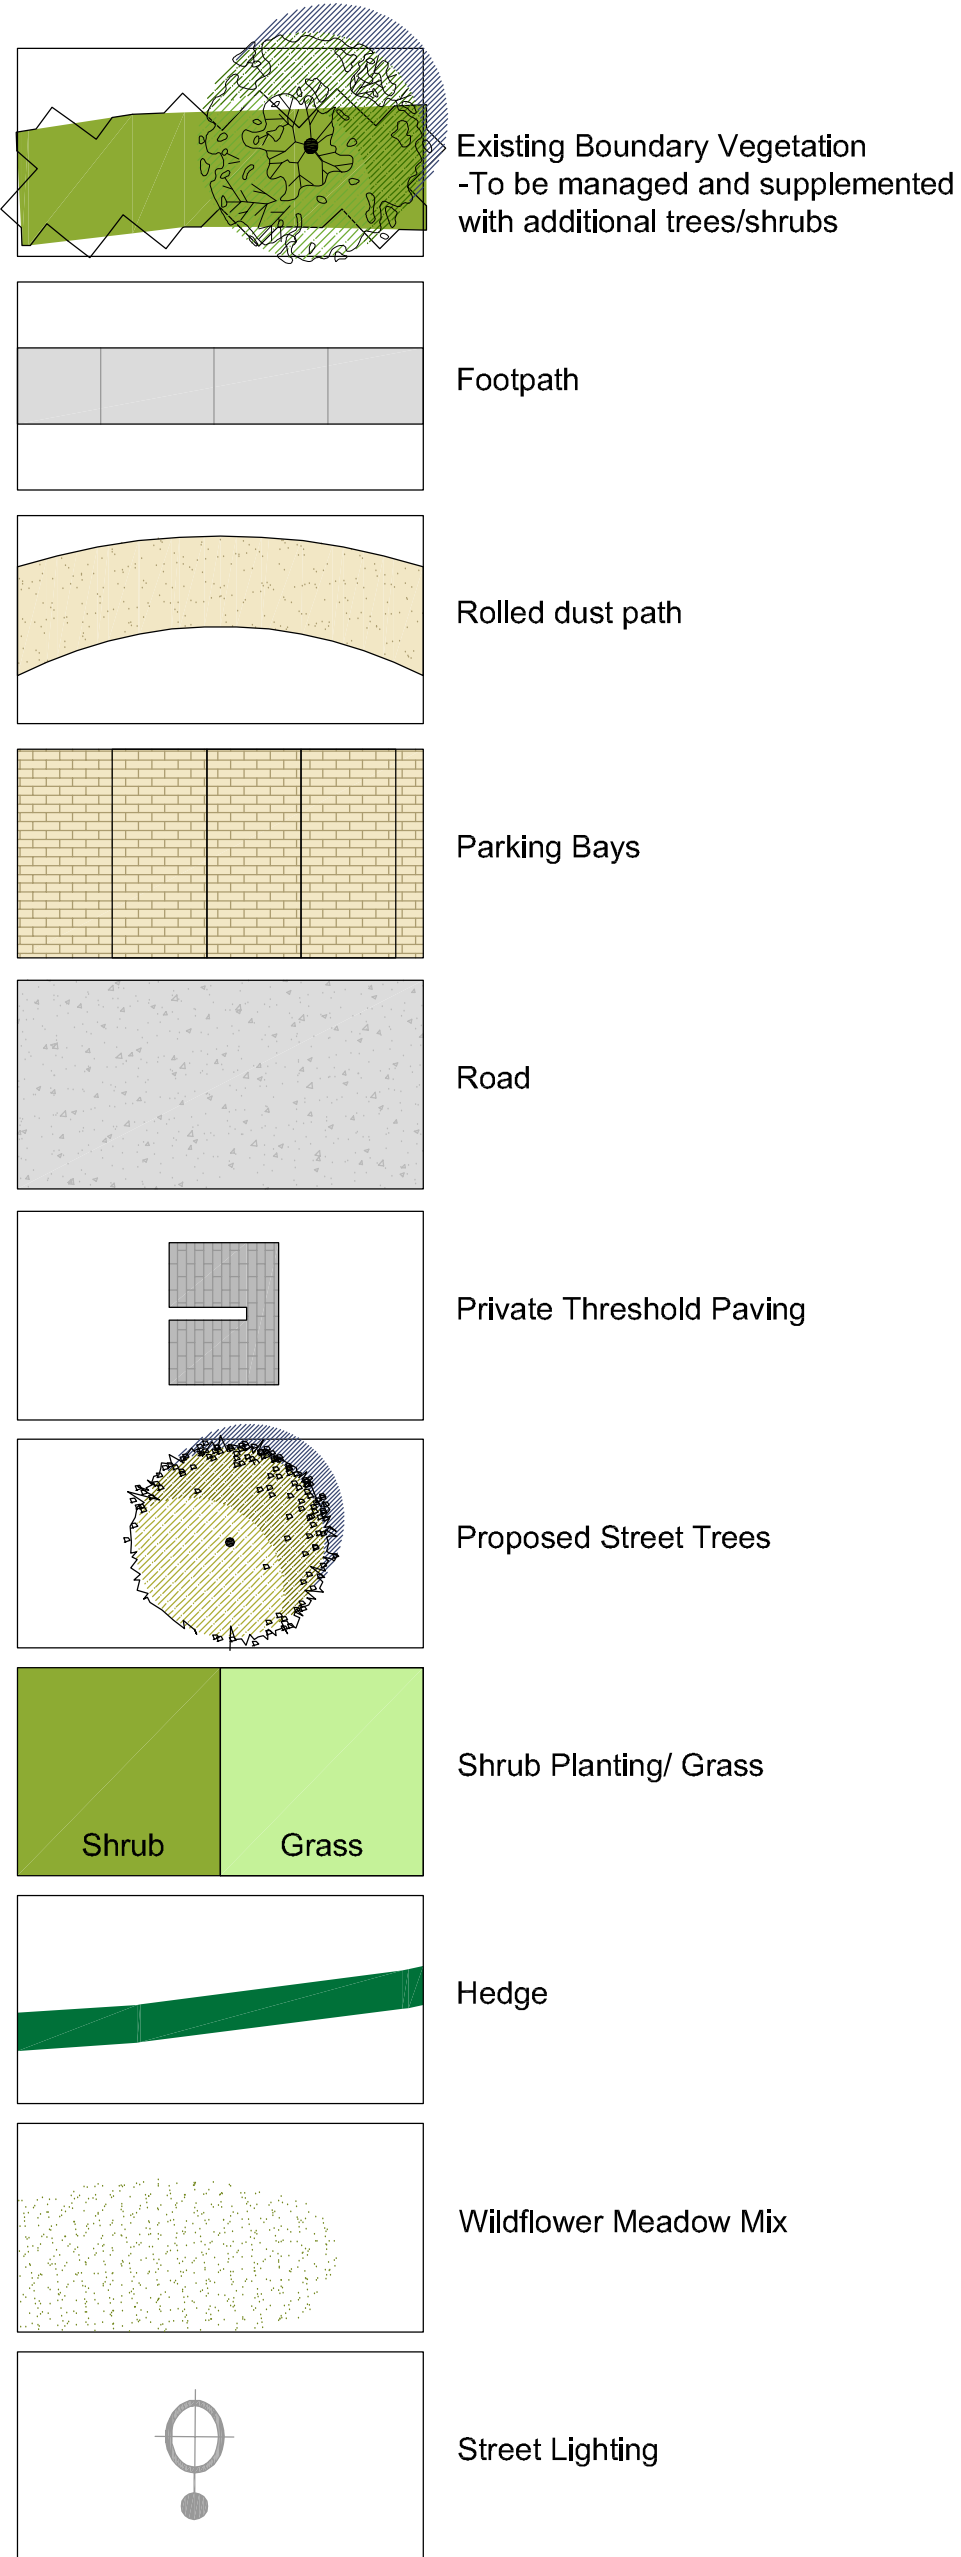


LOCATION PLAN - N.T.S



VILLAGE CHARACTER/EDGE TO GARTER LANE



VILLAGE CHARACTER/EDGE TO GARTER LANE

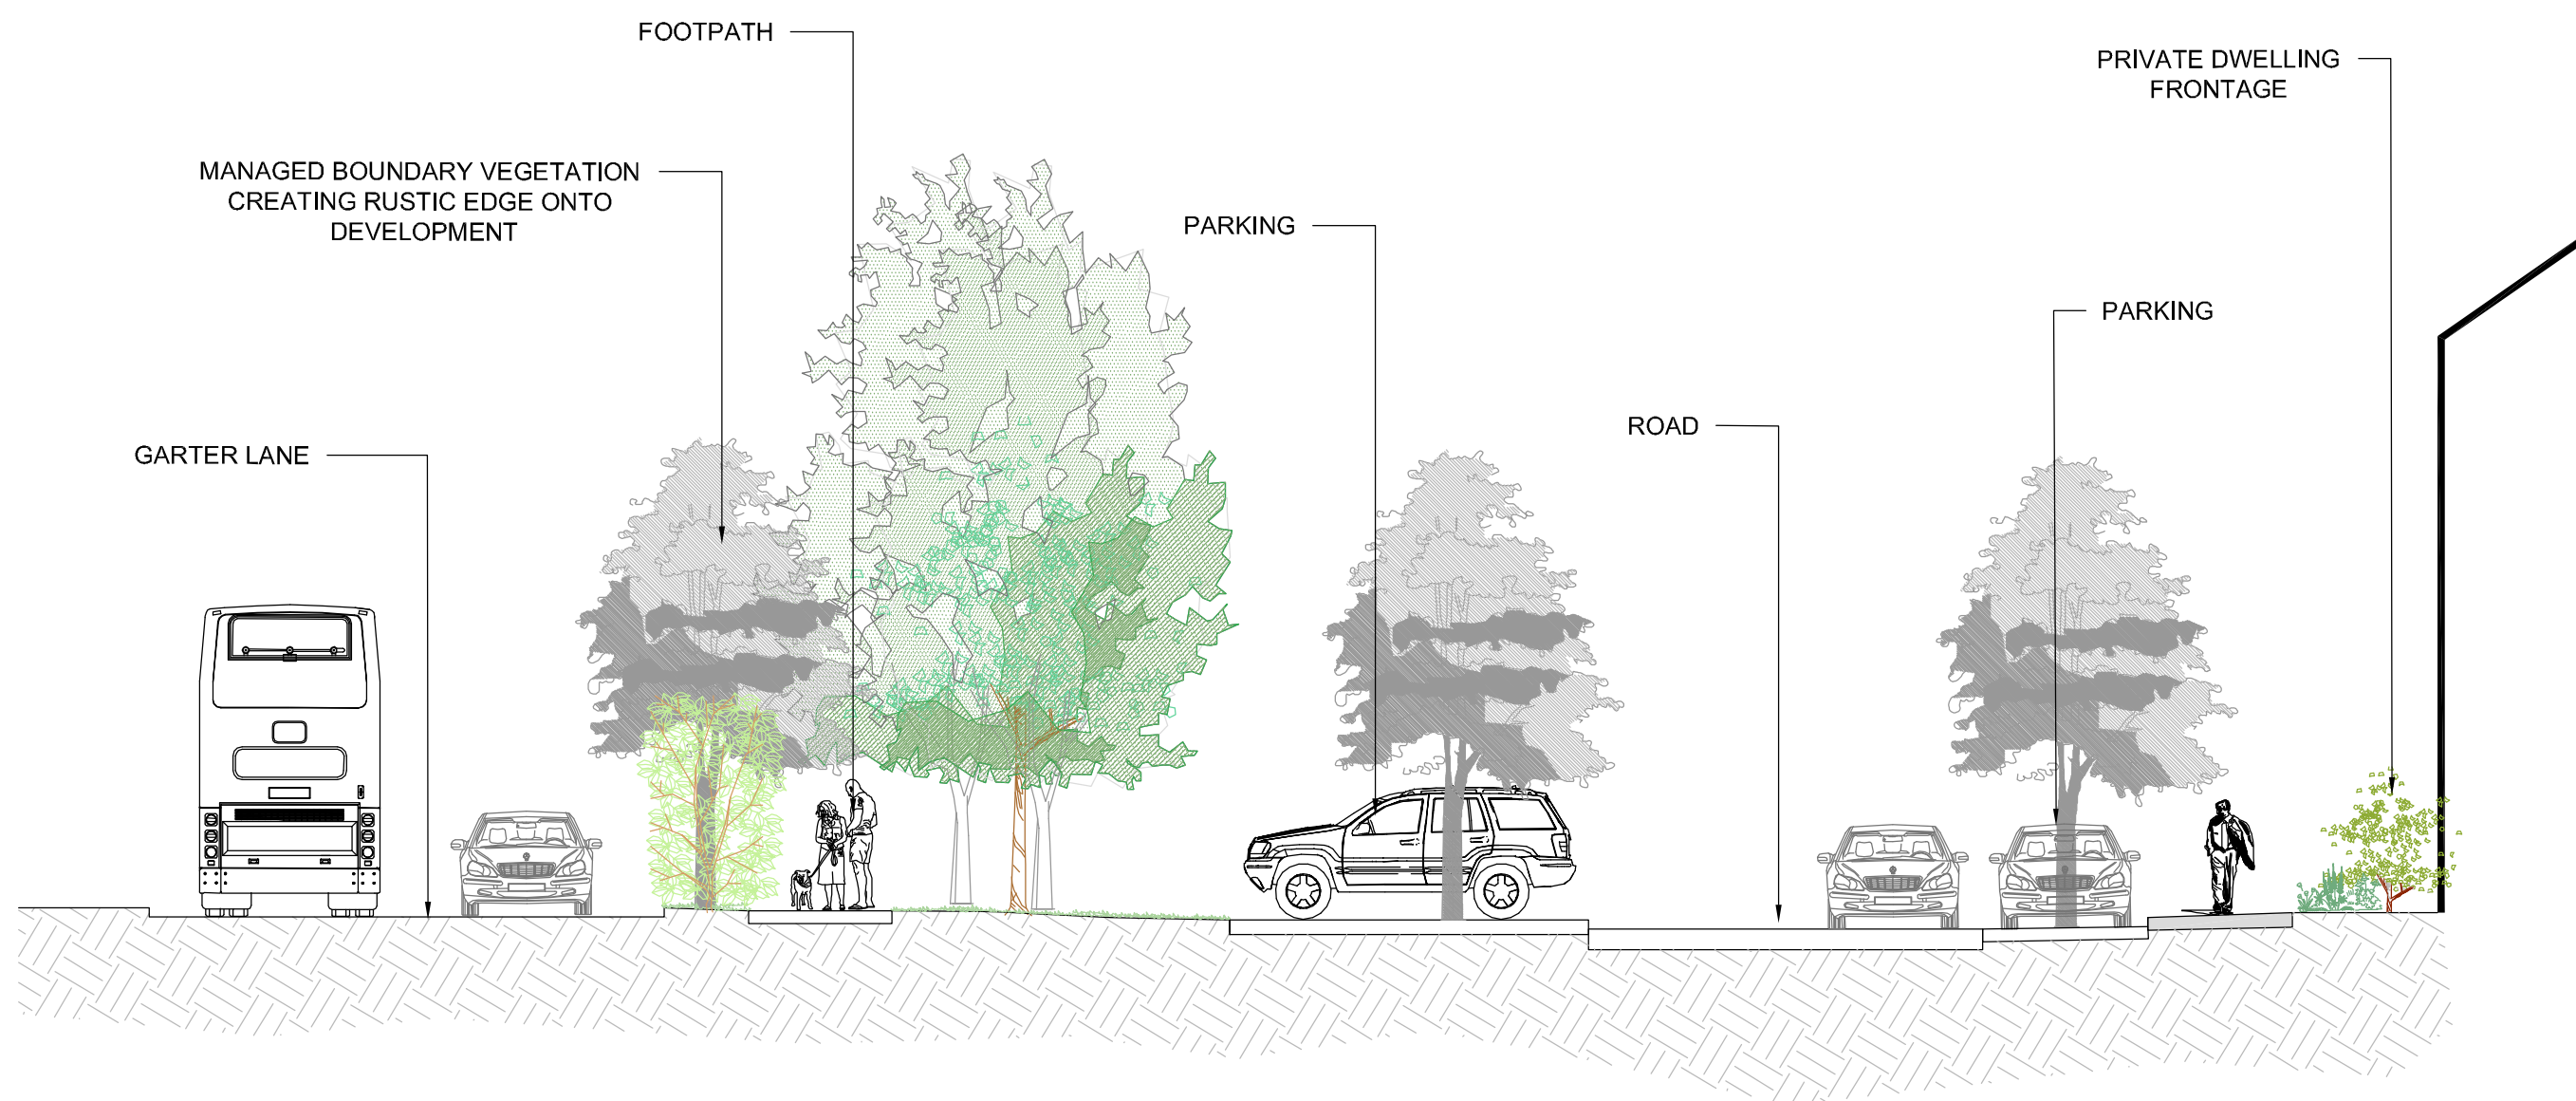

SECTION THROUGH GARTER LANE BOUNDARY  
1:100 @ A1

NOTE: for details of materials & planting see masterplan  
-15422-2-100 or 15422-2 -100.1

E	2017-12-08	LAYOUT
D	2017-11-20	LAYOUT
C	2017-06-08	BOUNDARY TREATMENT
B	2017-04-21	LAYOUT
A	2017-04-07	LAYOUT
REV	DATE	AMENDMENT

### CUNNANE STRATTON REYNOLDS LAND PLANNING & DESIGN

DUBLIN OFFICE  
3 MOLESWORTH PLACE DUBLIN 2  
TEL 01 661 0419 FAX 01 661 0431  
EMAIL info@csrlandplan.ie

**PROJECT:**  
RESIDENTIAL DEVELOPMENT AT  
FORTUNESTOWN LANE,  
SAGGART.  
**CLIENT:**  
GREENACRE RESIDENTIAL DAC  
**DRAWING:**  
**GARTER LANE**

DATE:	APRIL 2017
SCALE:	VARIES
DRAWN: CHECKED:	DM DOL
DRAWING NO:	15422-2-104