




PLAZA - PLAN VIEW
1:250@ A1

LEGEND

- Proposed trees
- Rolled dust path
- Cycleway
- 1.2m high Timber Post + Rail Fence
- Grass
- Feature Paving/Plaza
- Feature Plank Paving
- Drop-off
- Traffic Calming Build Out
- Street Lighting & Seating
- Cycle Parking

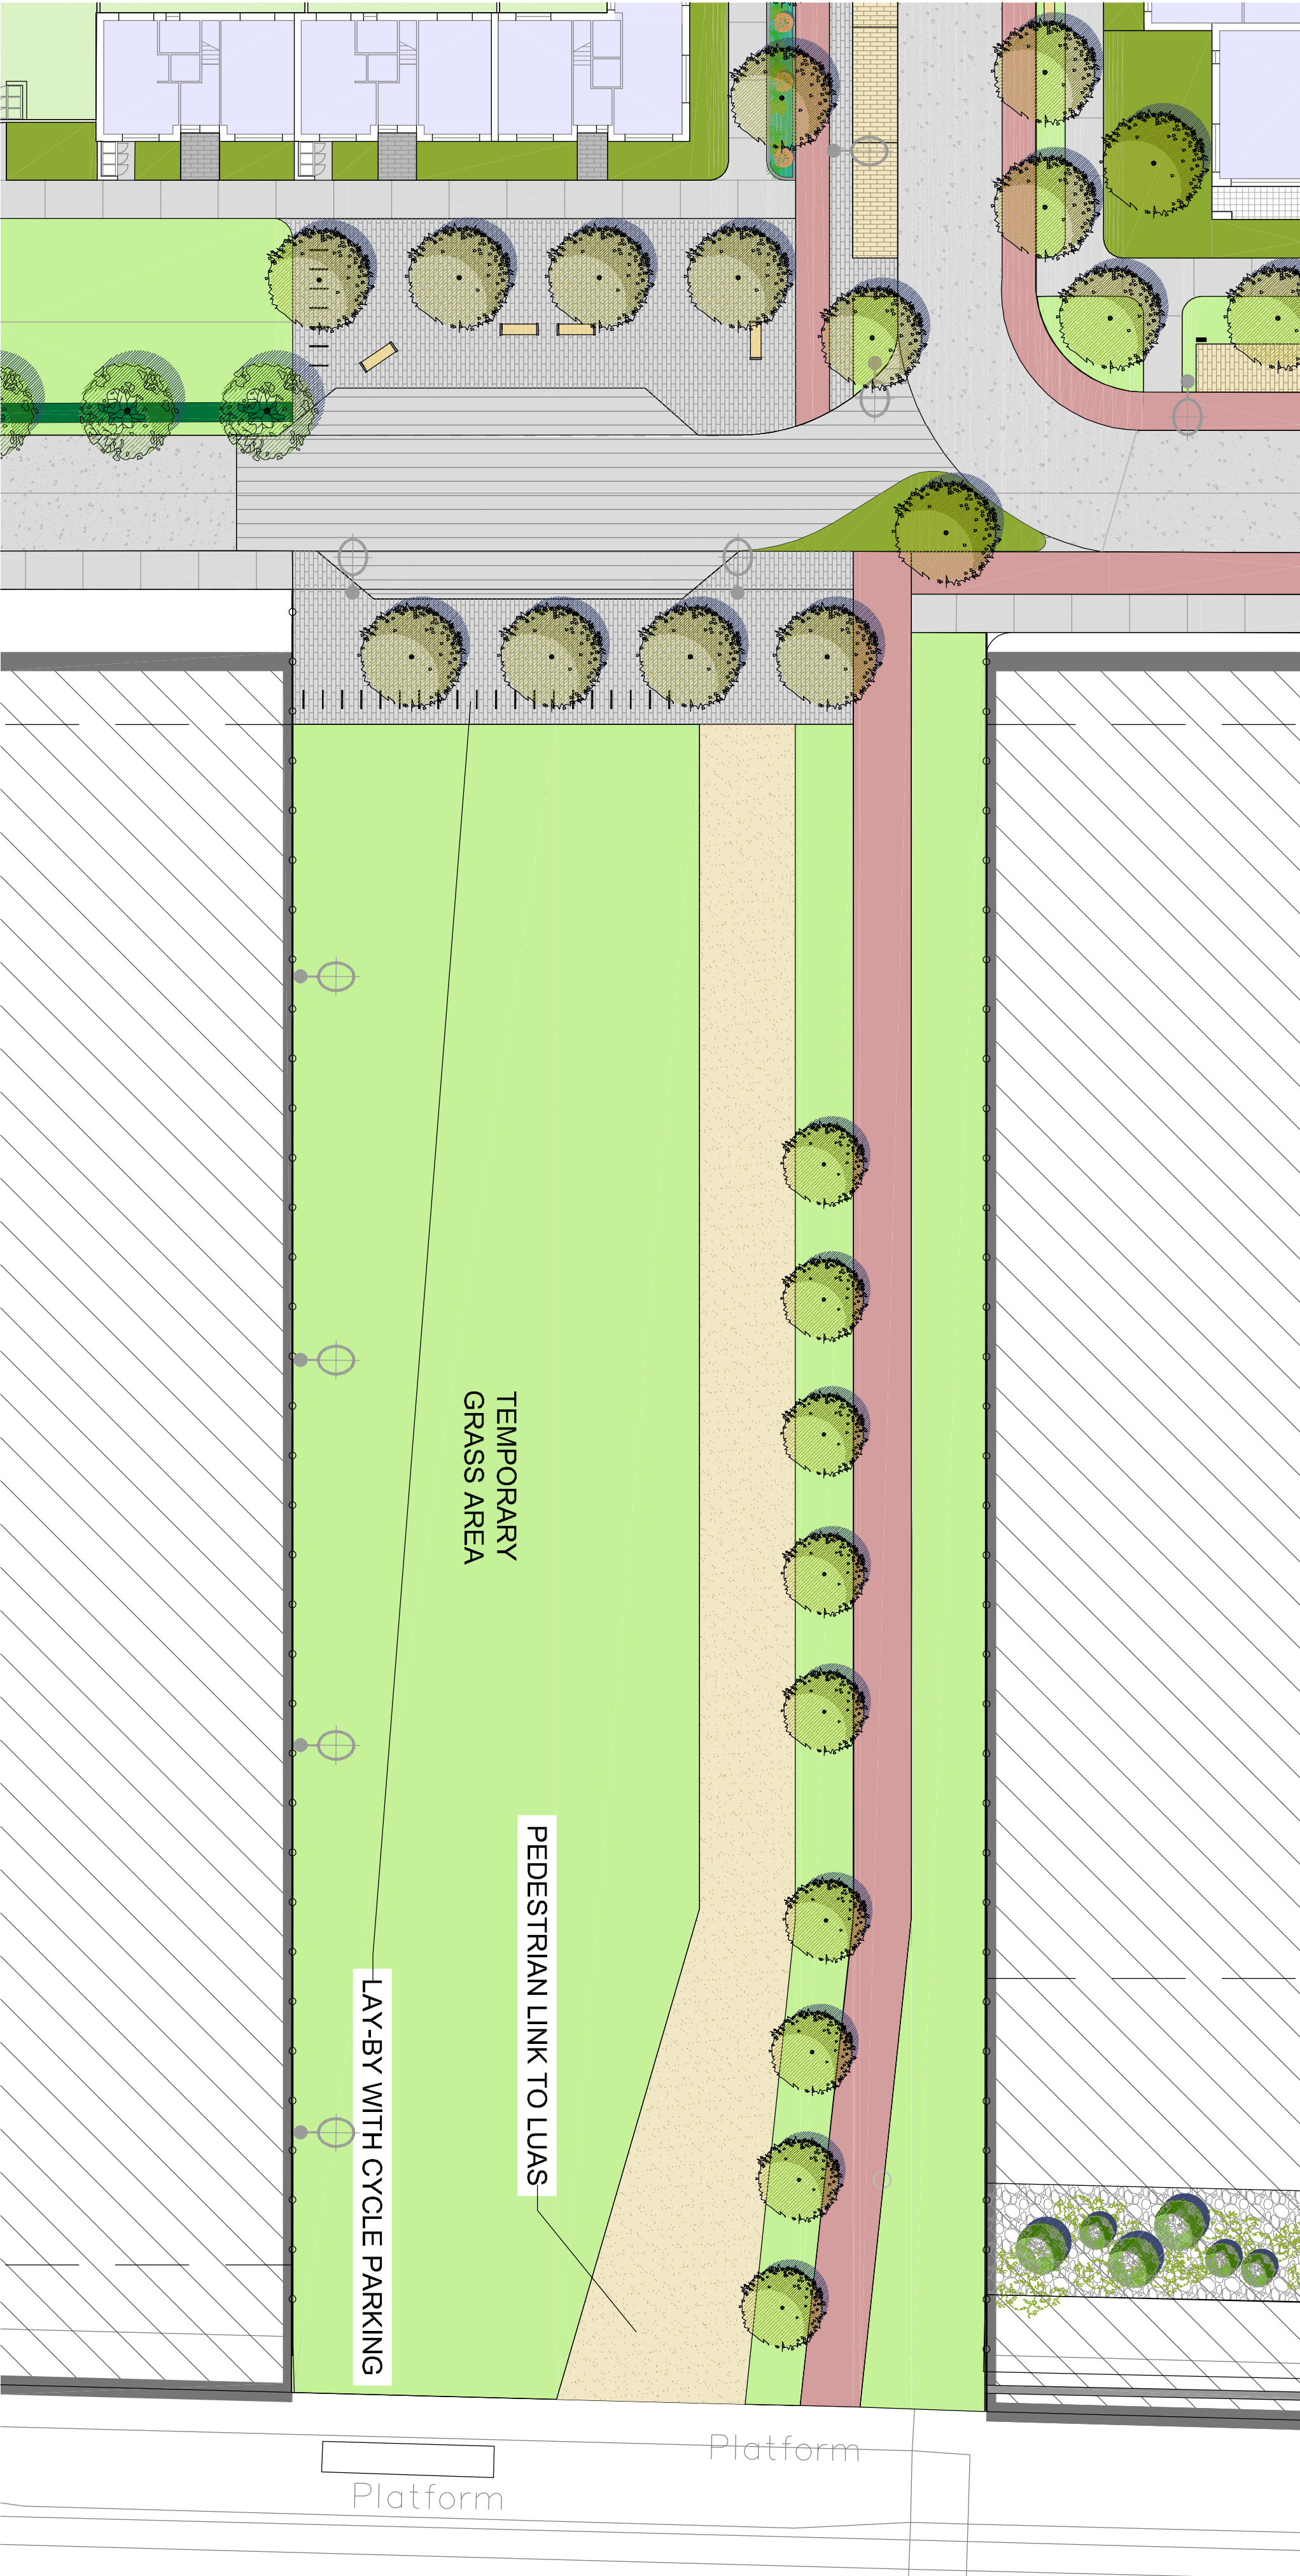

TEMPORARY PEDESTRIAN & CYCLE ROUTE THROUGH FUTURE PLAZA AREA



NOTE: for details of materials & planting see masterplan
-15422-2-100 or 15422-2 -100.1

C	2017-12-08	LAYOUT
B	2017-11-20	LAYOUT
A	2017-04-07	LAYOUT
REV	DATE	AMENDMENT

CUNNANE STRATTON REYNOLDS
LAND PLANNING & DESIGN

DUBLIN OFFICE
3 MOLESWORTH PLACE DUBLIN 2
TEL 01 661 0419 FAX 01 661 0431
EMAIL info@csrlandplan.ie

PROJECT:
RESIDENTIAL DEVELOPMENT AT
FORTUNESTOWN LANE,
SAGGART.
CLIENT:
GREENACRE RESIDENTIAL DAC
DRAWING:
PLAZA - INTERIM DESIGN

DATE:	APRIL 2017
SCALE:	VARIES
DRAWN: CHECKED:	TC DOL
DRAWING NO:	15422-2-106