



DISTRICT PARK SECTION D-D
1:200 @ A0

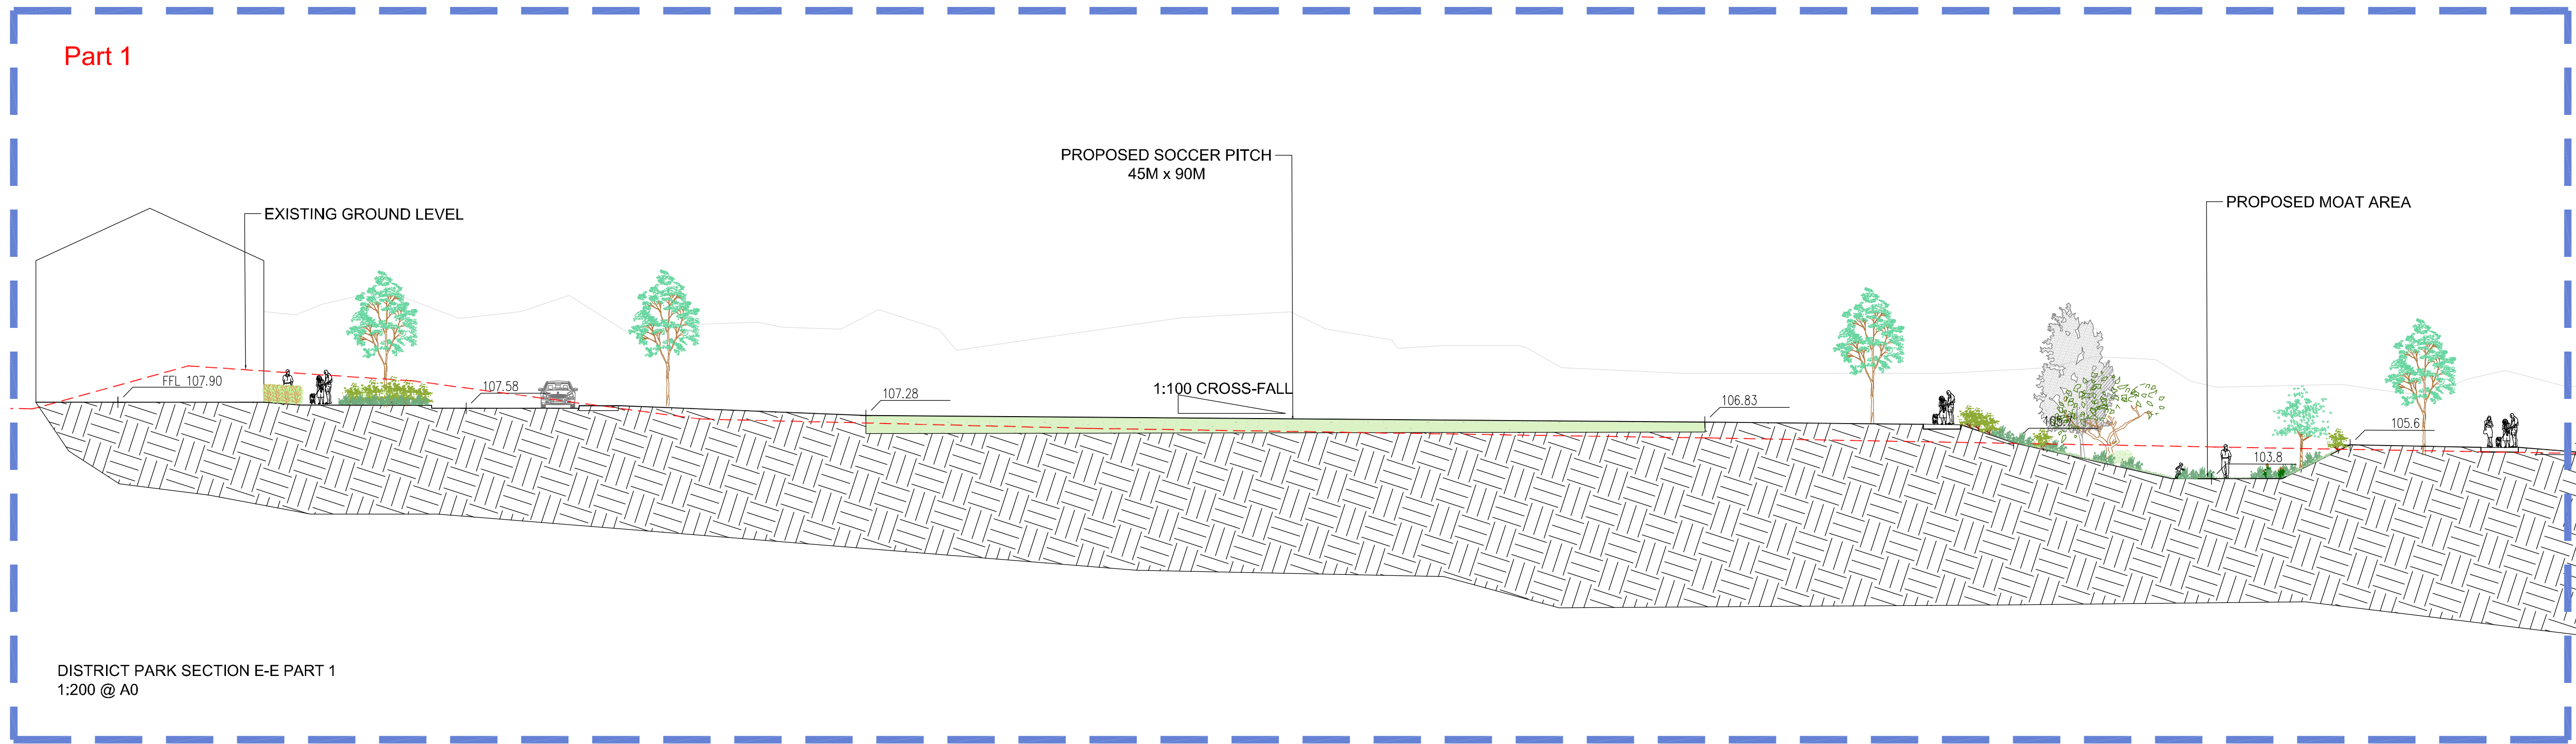

DISTRICT PARK SECTION E-E PART 1
1:200 @ A0

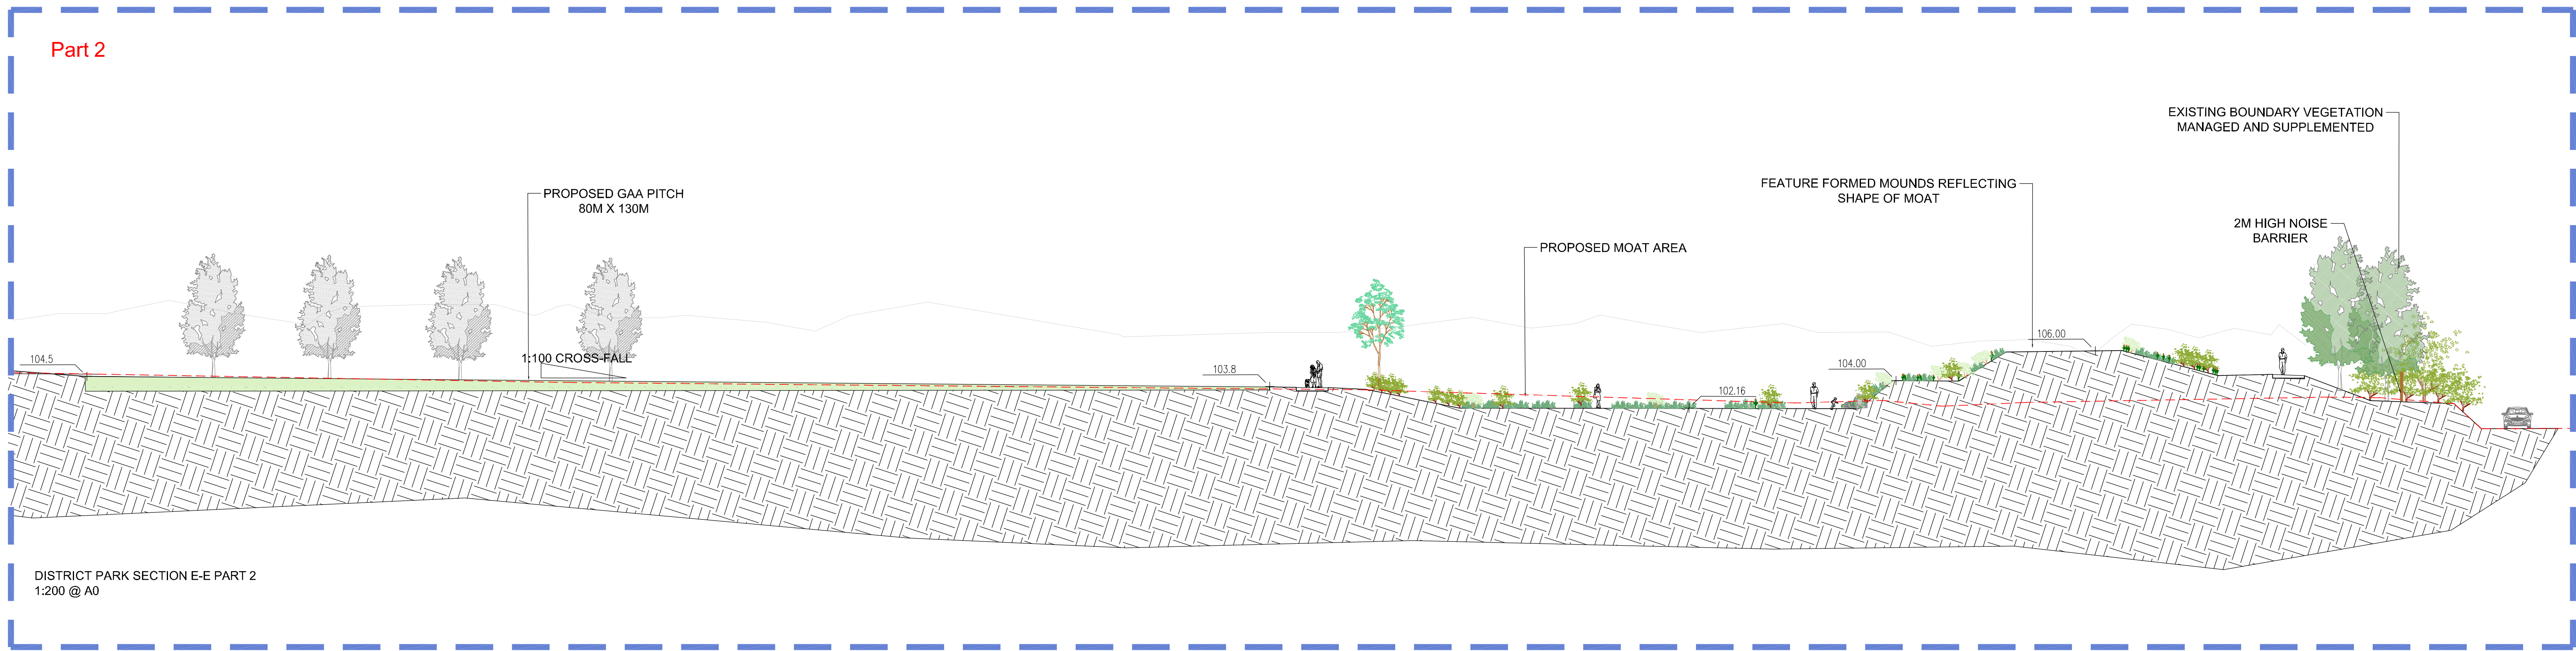

DISTRICT PARK SECTION E-E PART 2
1:200 @ A0



GAA PITCH



FEATURE FORMED MOUNDS



SOCCER PITCH



LOOPED WALKS



BIODIVERSITY WALK IN SWALE

B	2017-12-12	MOAT EDITS
A	2017-07-07	MOAT EDITS
REV	DATE	AMENDMENT

CUNNANE STRATTON REYNOLDS
LAND PLANNING & DESIGN

DUBLIN OFFICE
3 MOLESWORTH PLACE DUBLIN 2
TEL 01 661 0419 FAX 01 661 0431
EMAIL info@csrlandplan.ie

PROJECT:
RESIDENTIAL DEVELOPMENT AT
FORTUNESTOWN LANE,
SAGGART.
CLIENT:
GREENACRE RESIDENTIAL DAC
DRAWING:
DISTRICT PARK SECTIONS

DATE:	MAY 2016
SCALE:	1:200 @ A0
DRAWN:	DM
CHECKED:	DOL
DRAWING NO:	15422-2-201